


PRODUCED UNDER
MENTORSHIP

DATE
15/08/11

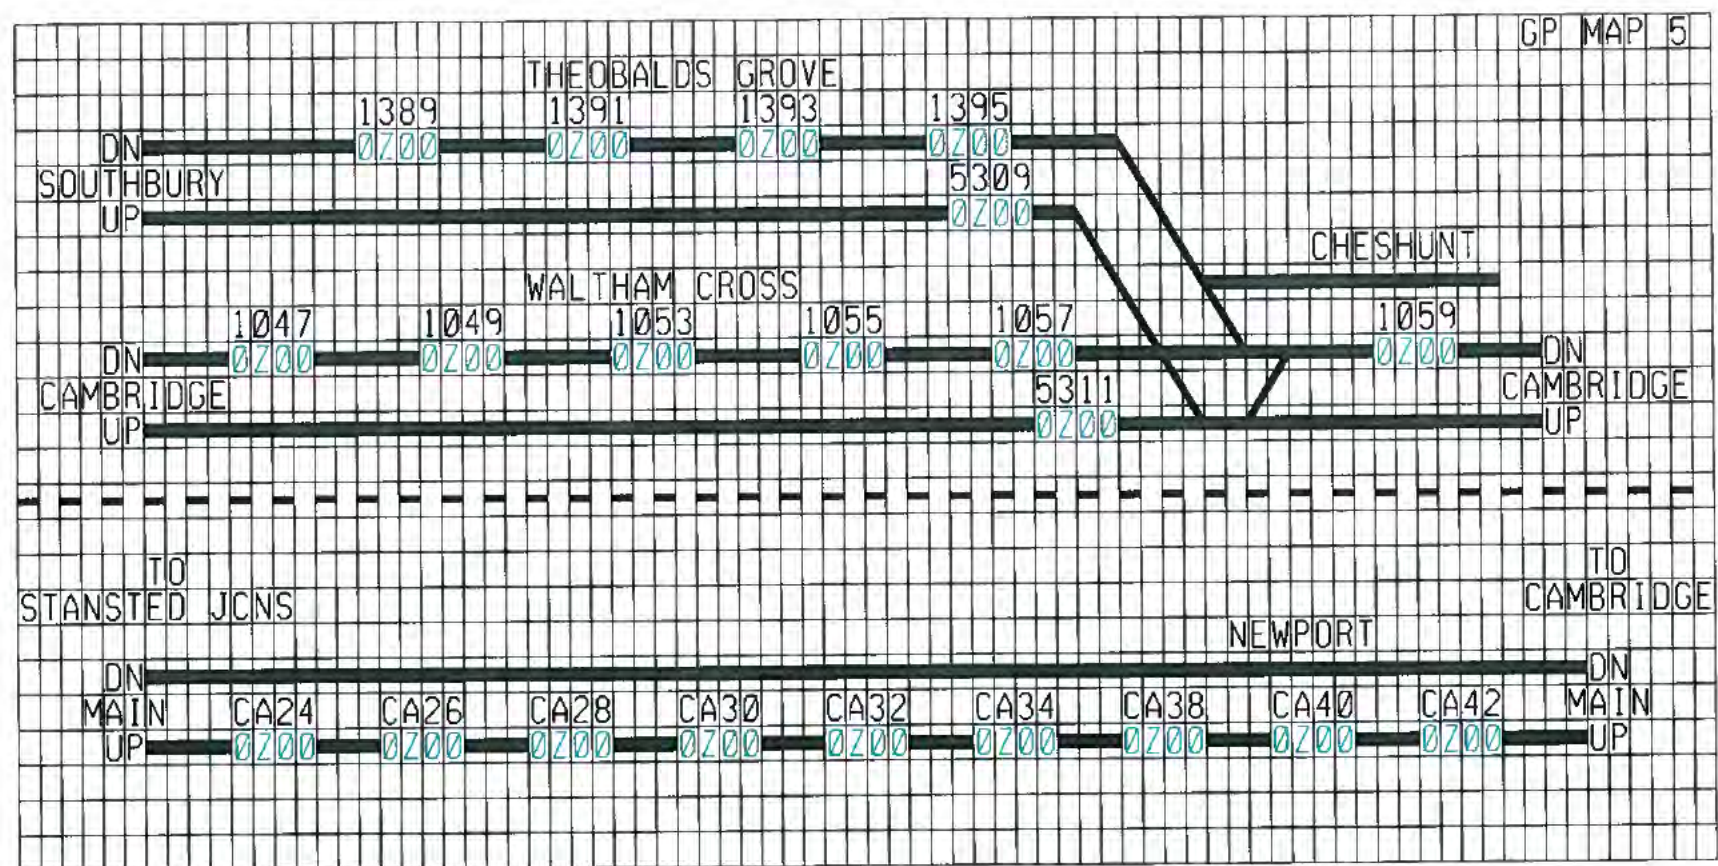

SPAD ALARMS

☐ ALARMS

☐ UNACK

SIGNALLING ALARMS

☐ OUTSTANDING

ARS ALARMS

☐ OUTSTANDING

TRAIN DESCRIPTOR ALARMS ☐ OUTSTANDING

SYSTEM ALARMS

☐ OUTSTANDING

ARS OUTPUT

SIGNALLING OUTPUT

TRAIN DESCRIPTOR OUTPUT



TESTER NAME	SIGNATURE	DATE	ACTIVITY	COMPLETE	DATE	Source	Record	Updated
1			Prep. Inspection			Version	Prod	Check
2			Prep. W.C. and Cont			B21		
3			Prep. S. & F./C.F.T.			B22		
4			Cable core Loc. End			B23		
5			Cable core Equ. End			B24		
			Changeover Comp			HR1		

Complete tester details in your own check marking colour.
Sign off for completed activities.

CAD GENERATED - ALTERATIONS TO BE MADE ON DESIGN FILE ONLY

National Records Group

LIVERPOOL STREET SC
WEST ANGLIA
LIVERPOOL STREET IECC D
HARLOW DIS
GP MAP 5

Drawing No	A30LIV-IECCD-GP MP5
Last Full Correlation	Date Ver.
Current Version	HR1

CAD - A3 NR.A3 v1.0