


CONTINUED ON  
LTS/BS/3

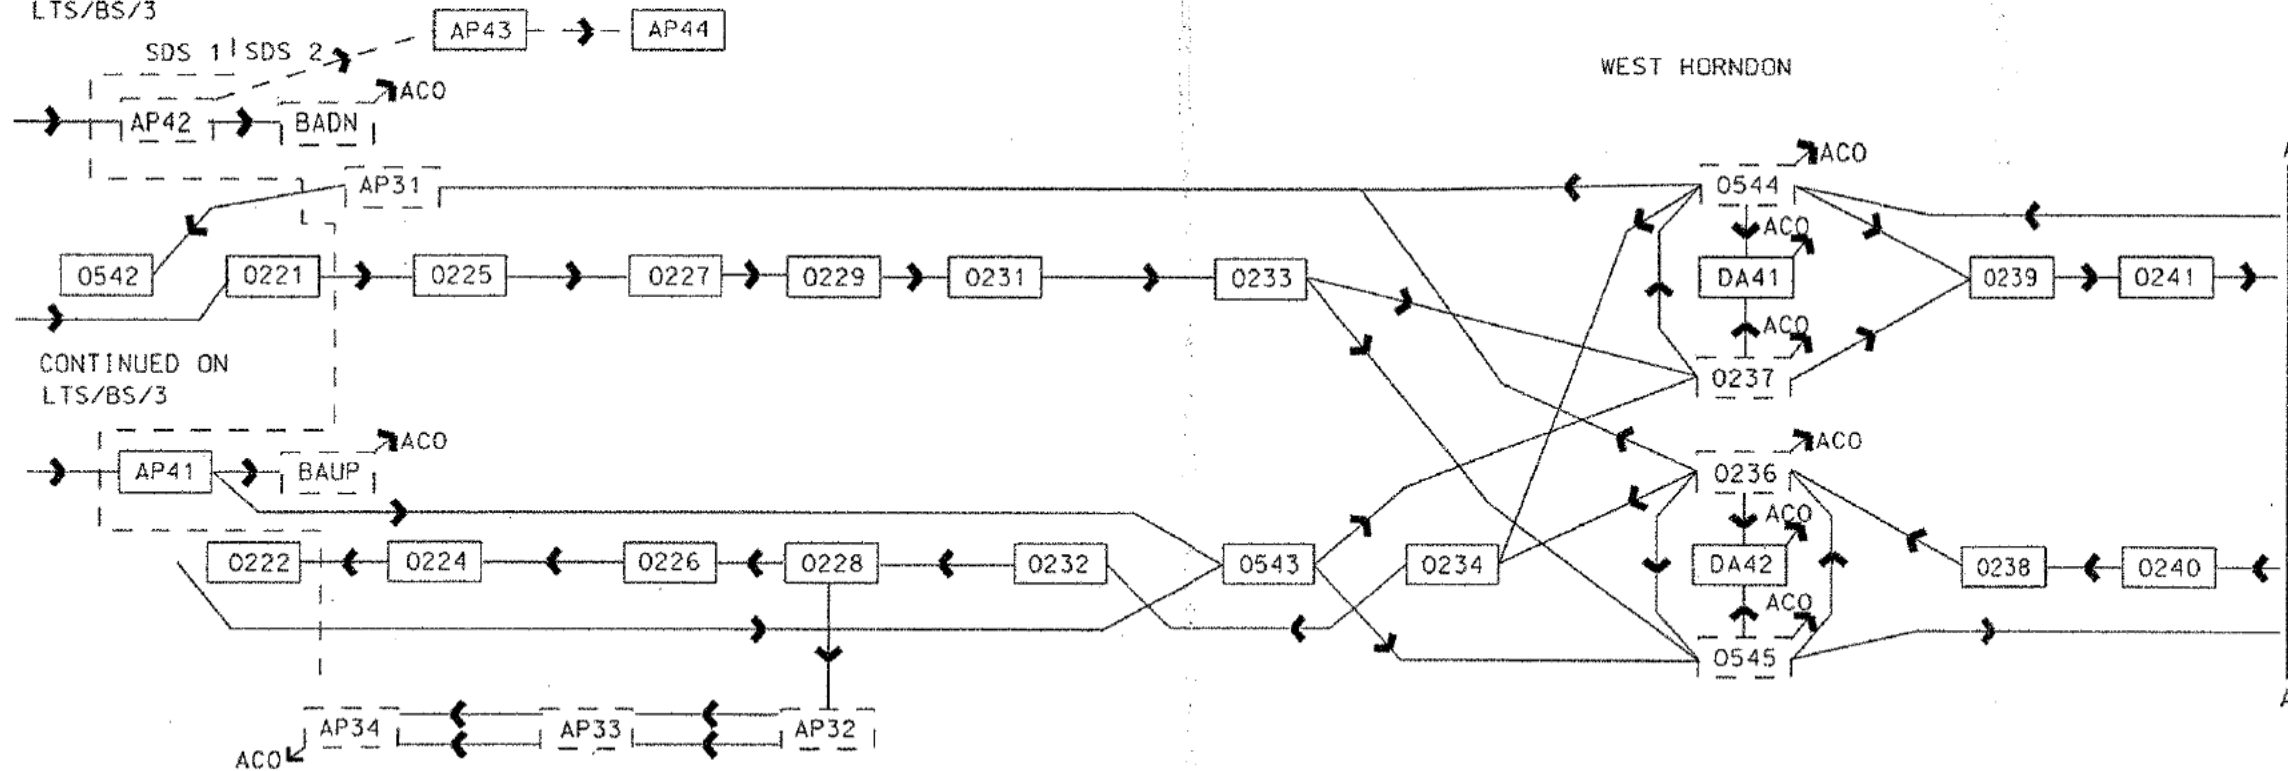

Sema Group  
Rail Control Systems  
143-149 Farringdon Road  
London EC1R 3AD

© Sema Group UK Limited 1993

Drg. No. LTS/BS/4

Produced 27/3/96

Checked 27/3/96

Scale 1:1

Issued 27/3/96

S & T Engineer, Network SouthEast

LONDON, TILBURY & SOUTHEAST

IECCs

BLOCK SCHEMATIC

British Rail

Signal Engineer (Works)

AP01UPN-TD-BS

Sht. No. 1 OF 1

7

CAD - A3