


CONTINUED ON
LTS/BS/8

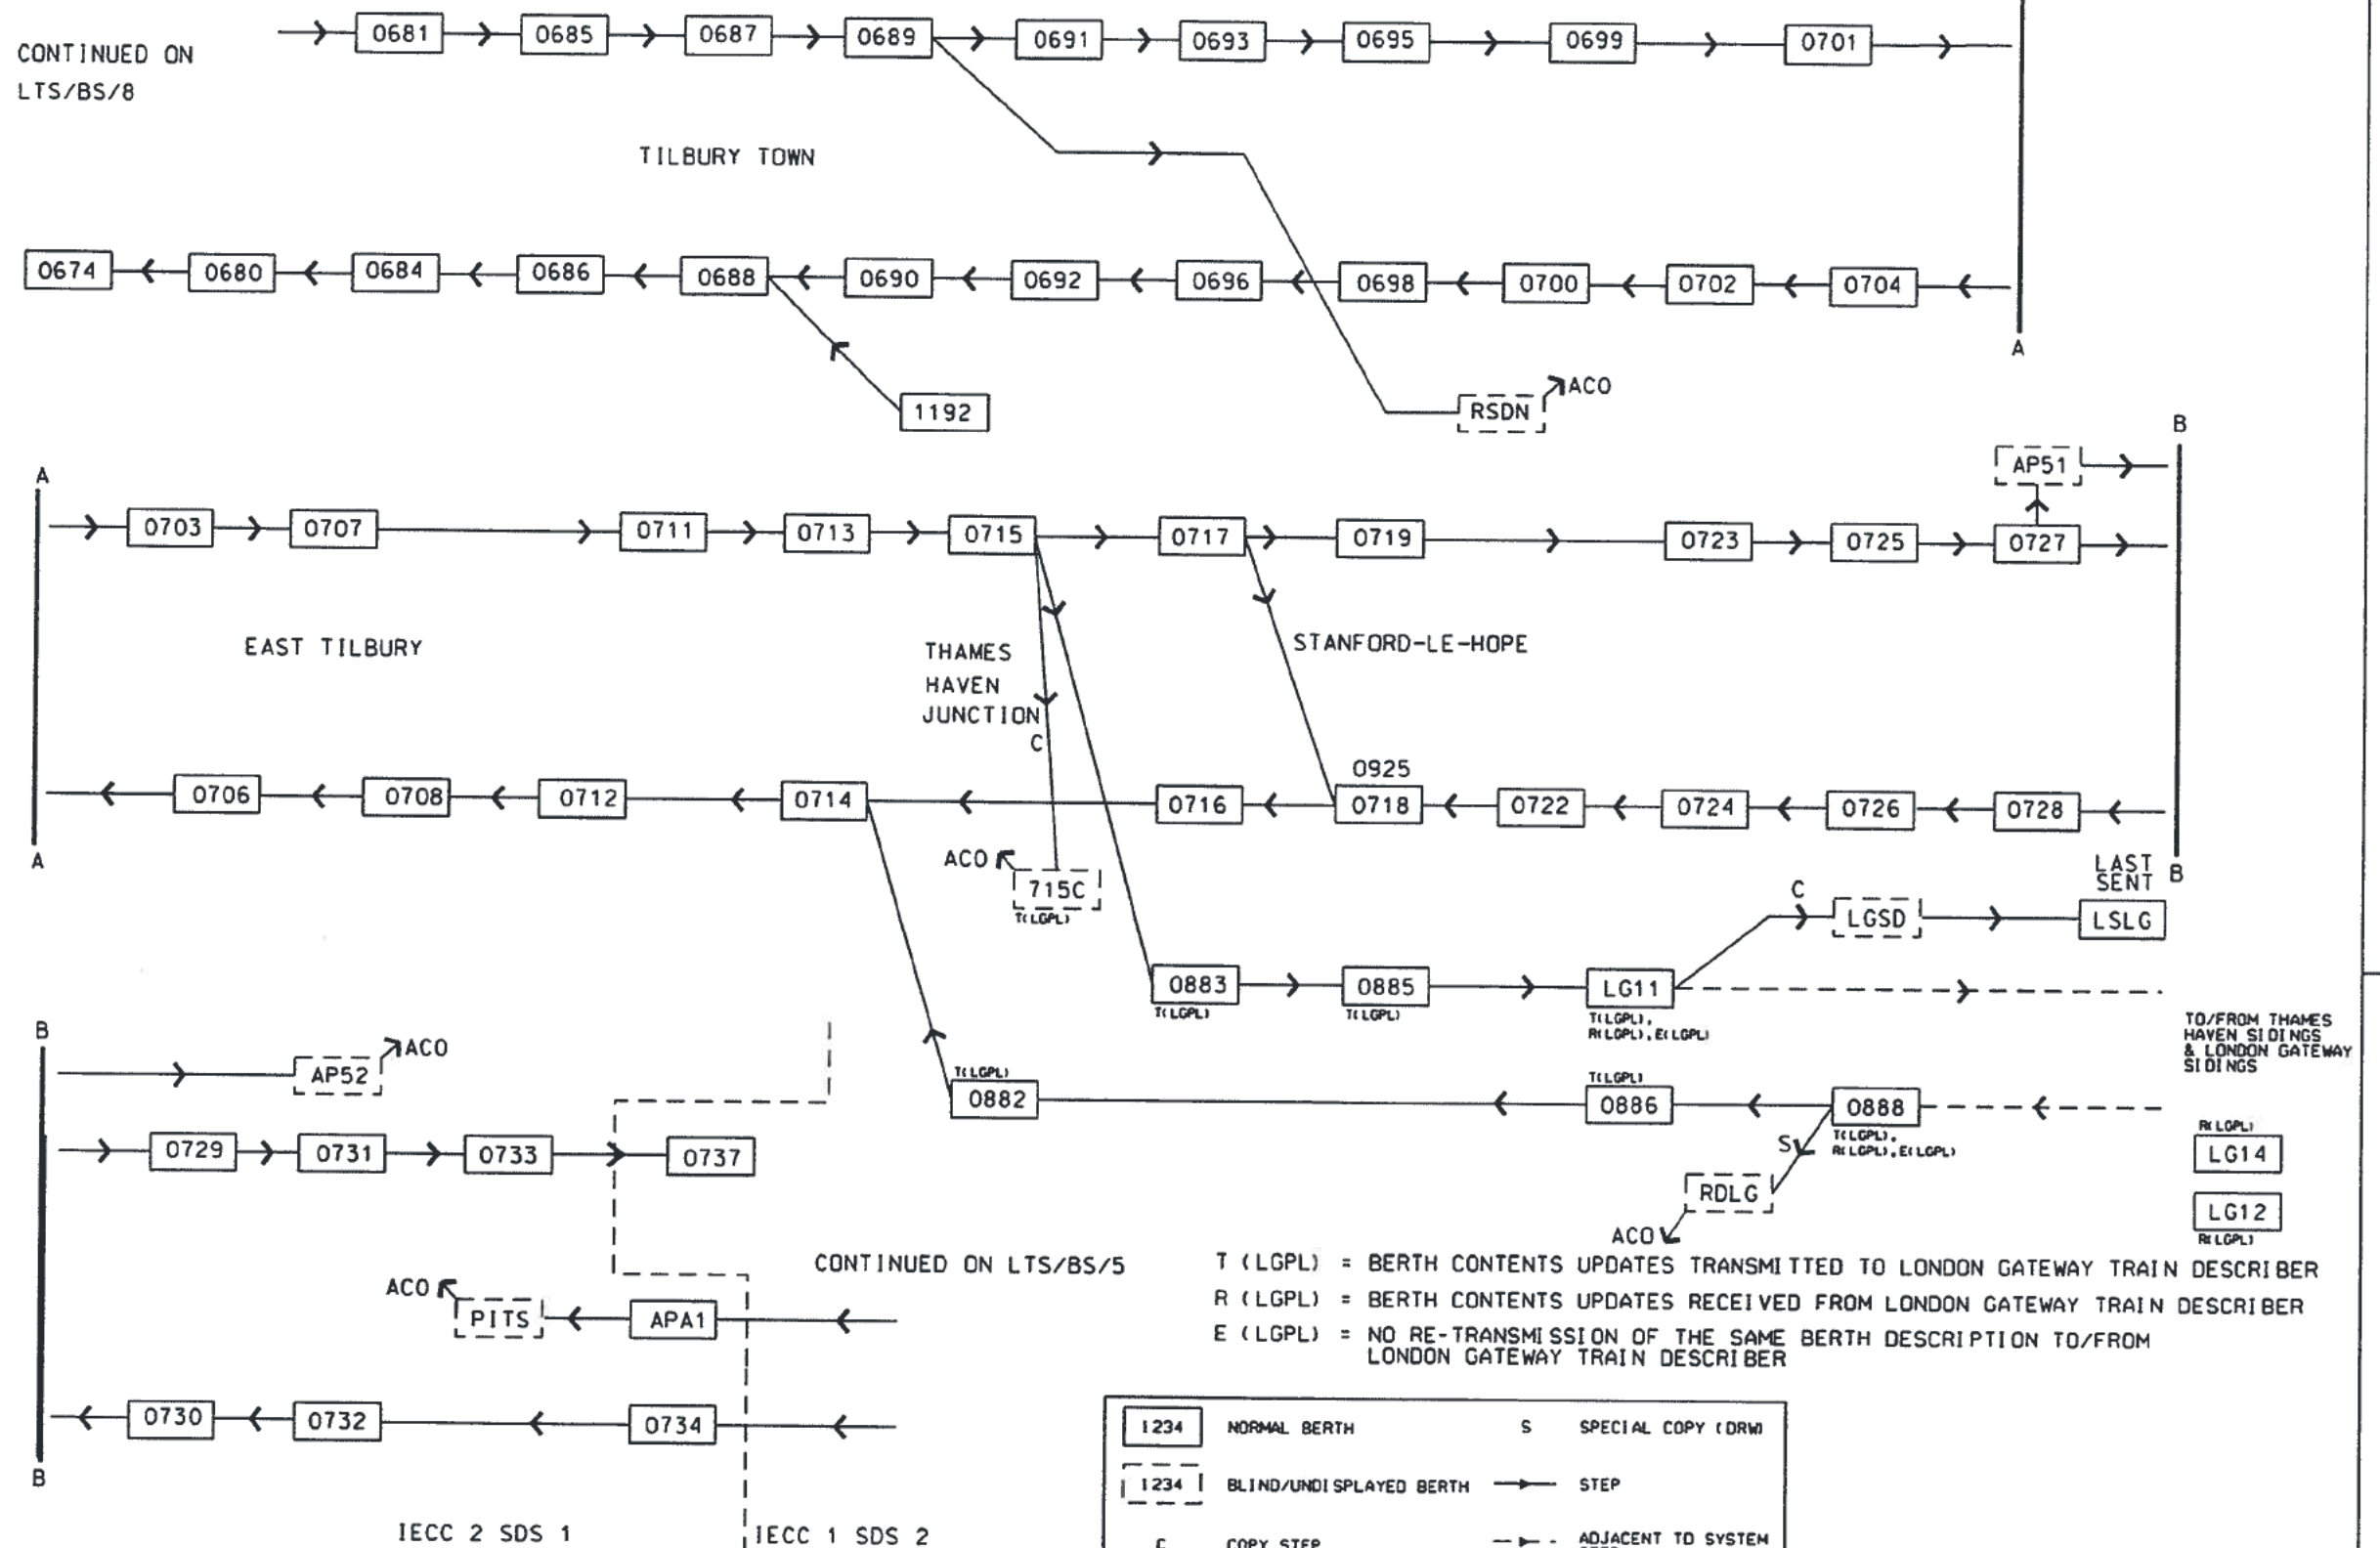

T (LGPL) = BERTH CONTENTS UPDATES TRANSMITTED TO LONDON GATEWAY TRAIN DESCRIBER
R (LGPL) = BERTH CONTENTS UPDATES RECEIVED FROM LONDON GATEWAY TRAIN DESCRIBER
E (LGPL) = NO RE-TRANSMISSION OF THE SAME BERTH DESCRIPTION TO/FROM LONDON GATEWAY TRAIN DESCRIBER

1234	NORMAL BERTH	S	SPECIAL COPY (DRW)
1234	BLIND/UNDISPLAYED BERTH	STEP	
C	COPY STEP	ADJACENT TO SYSTEM STEP	
ACO	CLEAROUT		



TESTER NAME	SIGNATURE	DATE	ACTIVITY	COMPLETE	DATE	Source	Record	Updated
1			Prep. Inspection			Version	Prod.	Check
2			Prep. W.C. and Cont			AH0.03		
3			Prep. S. & F./C.F.T.			NS1		
4			Cable core Loc. End					
5			Cable core Equ. End					
			Changeover Comp					

Complete tester details in your own check marking colour.
Sign off for completed activities.

CAD GENERATED : ALTERATIONS TO BE MADE ON DESIGN FILE ONLY

Produced
Checked
Issued

National Records Group

UPMINSTER SC
LT&S (LOOP) IECC B
TD BLOCK SCHEMATIC

Drawing No	LTS-BS-10
Last Full Correlation	Date
Current Version	Ver.
	NS1