


TCBH

BROCKENHURST

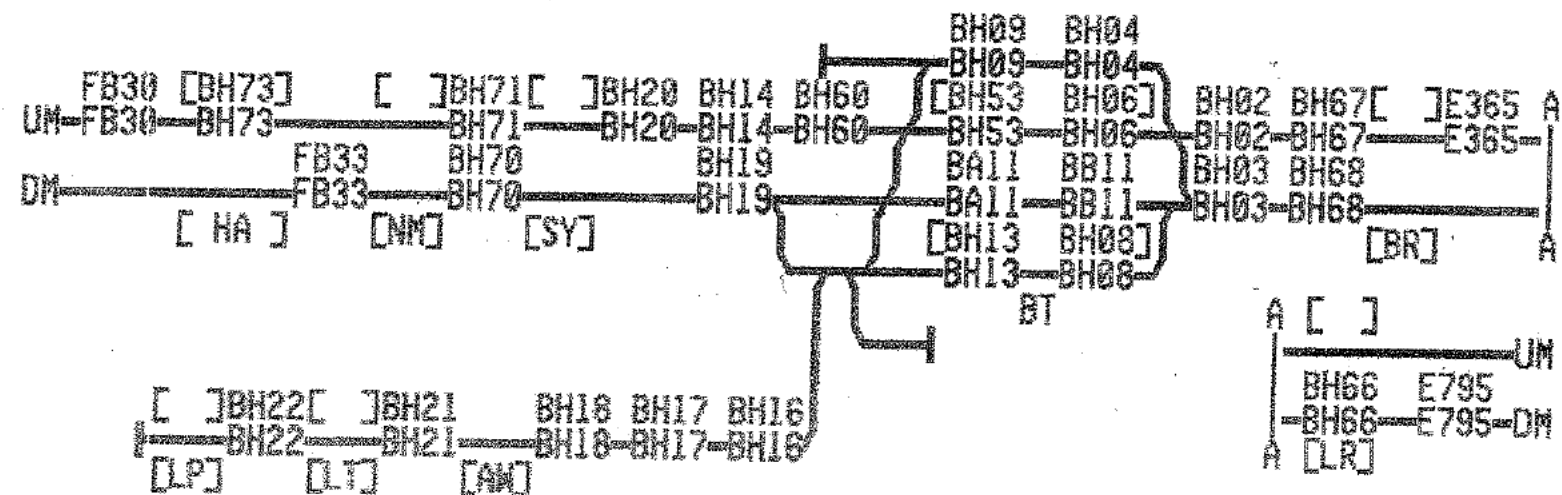

TESTER NAME	SIGNATURE	DATE	ACTIVITY	COMPLETE	DATE	Source Record Updated	Reg. No. 26TDC	Railtrack Records Group	RAILTRACK
1			Prep. Inspection					BOURNEMOUTH	Drawing No
2			Prep. W.C. and Cont					CONCENTRATOR	TDC-MP1
3			Prep. S. & F./C.F.T.					CONCENTRATOR MAP TCBH	Last Full Date N/A
4			Cable core Loc. End						Correlation Version N/A
5			Cable core Equ. End						Current Version BJ.1
			Changover Comp						

Complete tester details in your own check marking colour.  
Sign off for completed activities.

CAD GENERATED : ALTERATIONS TO BE MADE ON DESIGN FILE ONLY

ISSUED