


TCEJ

## EXMOUTH JUNCTION

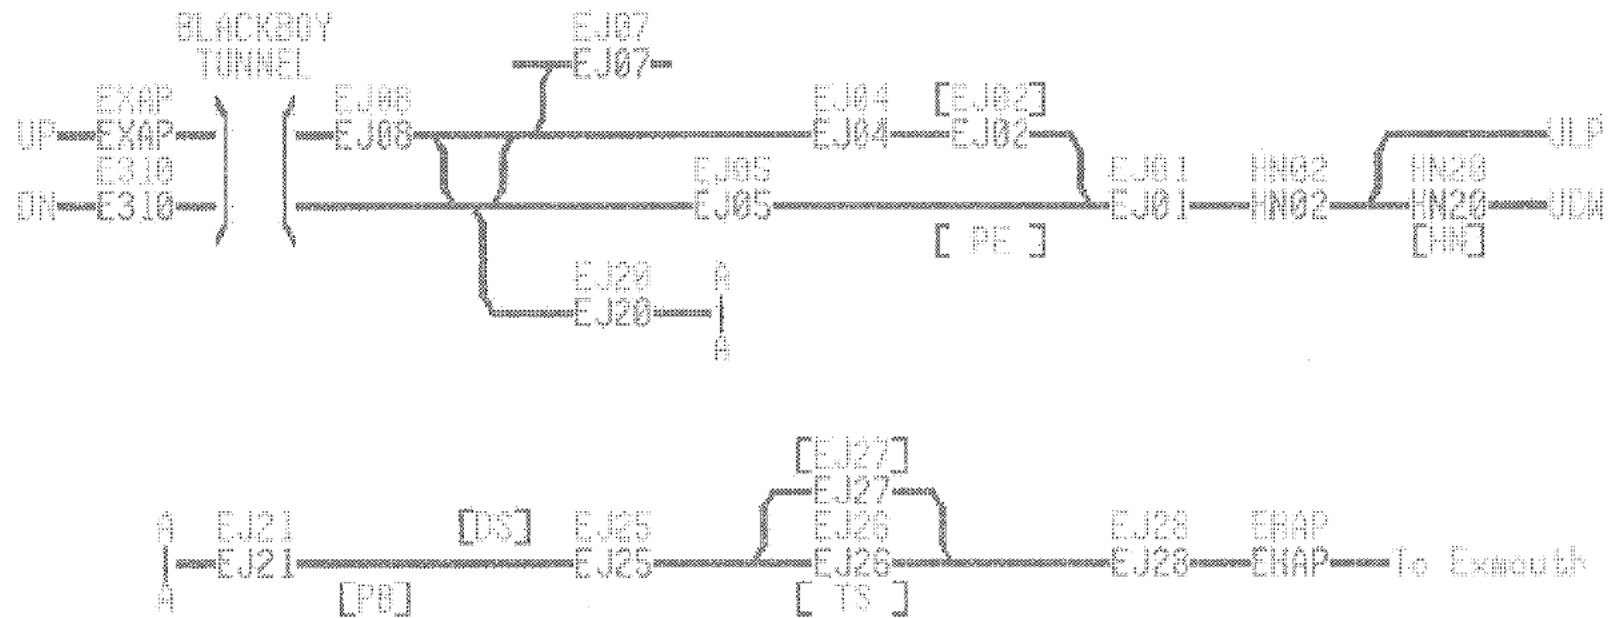

TESTER NAME	SIGNATURE	DATE	ACTIVITY	COMPLETE	DATE	Source Record Updated	Network Records Group	Network Rail	
1			Prep. Inspection			[Redacted]	YEOVIL SB YEOVIL (YJ) TRAIN DESCRIBER CONCENTRATOR VDU MAP - TCEJ	Drawing No S3408TDC	
2			Prep. W.C. and Cont.					Sht No TCEJ	
3			Prep. S. & P.C.F.T.					Last Full Correlation	Date
4			Cable core Loc. End					Version	
5			Cable core Equ. End					Current Version	AV1
6			Changeover Comp						

Complete tester details in your own check marking colour.  
Sign off for completed activities.

002-43