

Alarm Berths Received From Horsham CSR STD (CSRL).

NOTES:-

The Following Berths Also Transmit To Horsham CSR STD For TDC, TRUST And CSR:
0620, 0621, 0622, 0624, 0625, 0626, 0627, 0628, 0629, 0630, 0632, 0831, 0832, 0885, 0887, 0891, 0892, 0893, 0894 & HM02.

With The Exception Of Alarm Berths, All Berths Synchronise With Three Bridges ITD (TBTD).

Handover And Fringe Berths Are Explicitly Marked.

R(TBTD)
0269

R(TBTD)
0268

R(TBTD)
0271

R(TBTD)
0270

THREE BRIDGES

T(CSRL) As T277
R(TBTD)
0277

T(CSRL) As T279
R(TBTD)
0278

T(CSRL) As T281
R(TBTD)
0280


T(CSRL) As T195
R(TBTD)
1191

RBKB
Dorking
CSR STD

RIPA
Horsham TDC-
Billingshurst
CSR STD Link

RBPA
Horsham TDC
Link

CONC
Horsham TDC-
Standby Status

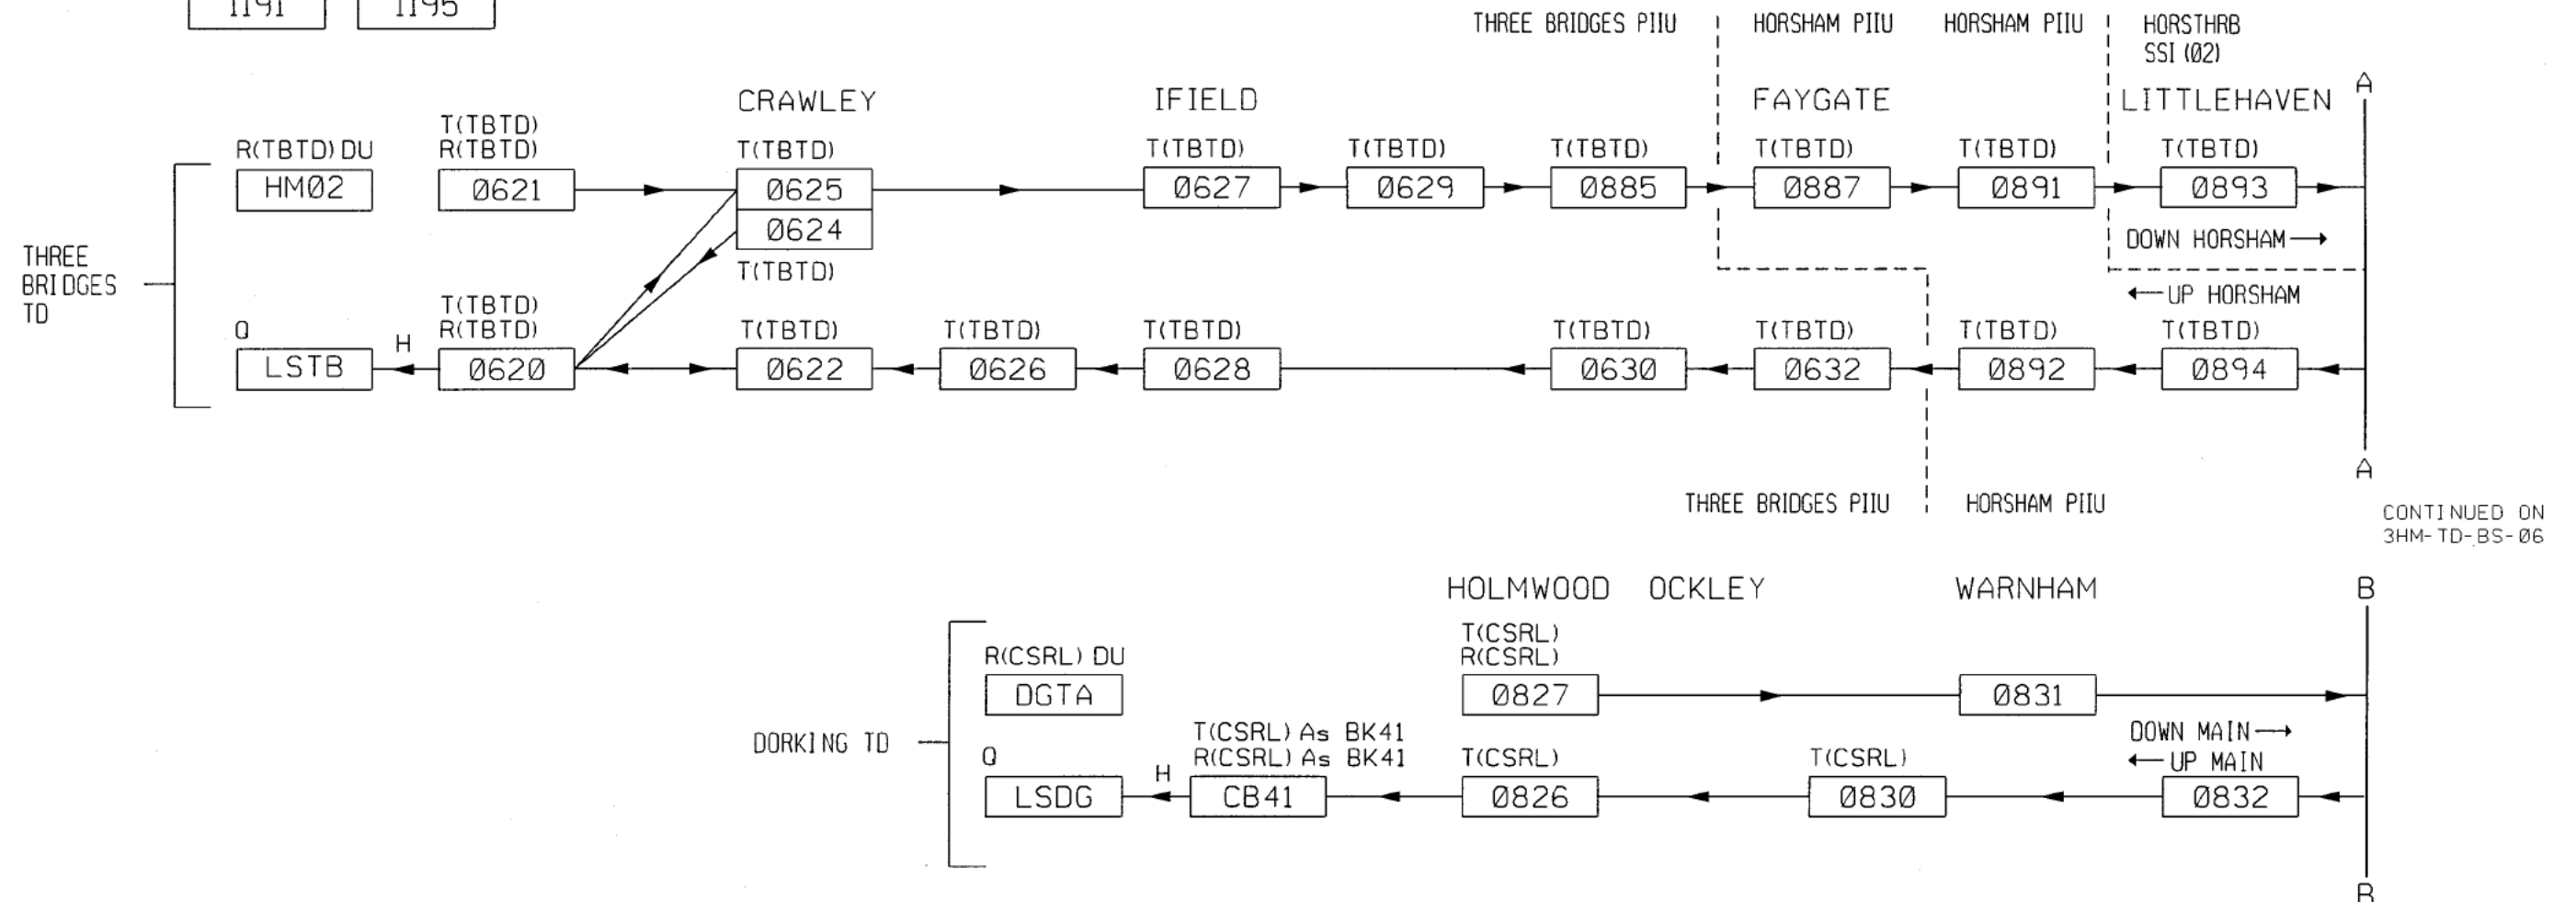

CONTINUED ON
3HM-TD-BS-06

TESTER NAME		SIGNATURE	DATE	ACTIVITY	COMPLETE	DATE	Source Record Updated			Network Records Group			Network Rail								
1				Prep. Inspection			Version	Prod.	Check	THREE BRIDGES ASC HORSHAM PANEL 7 HORSHAM DTD DATABASE STEPPING BLOCK SCHEMATIC CRAWLEY AND HOLMWOOD			Drawing No 3HM- TD- BS- 005 <table><tr><td>Last Full</td><td>Date</td></tr><tr><td>Correlation</td><td>Version</td></tr><tr><td>Current Version</td><td>PB1</td></tr></table>			Last Full	Date	Correlation	Version	Current Version	PB1
Last Full	Date																				
Correlation	Version																				
Current Version	PB1																				
2				Prep. W.C. and Cont			PB1														
3				Prep. S. & F./C.F.T.																	
4				Cable core Loc. End																	
5				Cable core Equ. End						Produced		17/05/05									
Complete tester details in your own check marking colour. Sign off for completed activities.				Changover Comp						Checked		17/5/05									
										Issued	1 1 AUG 2005										