


CONTINUED ON
3TD-08-001

SIGNALMAN'S OCU 1A


SIGNALMAN'S OCU 1A

SIGNALMAN'S OCU 1B

CONTINUED ON
3TD-08-003

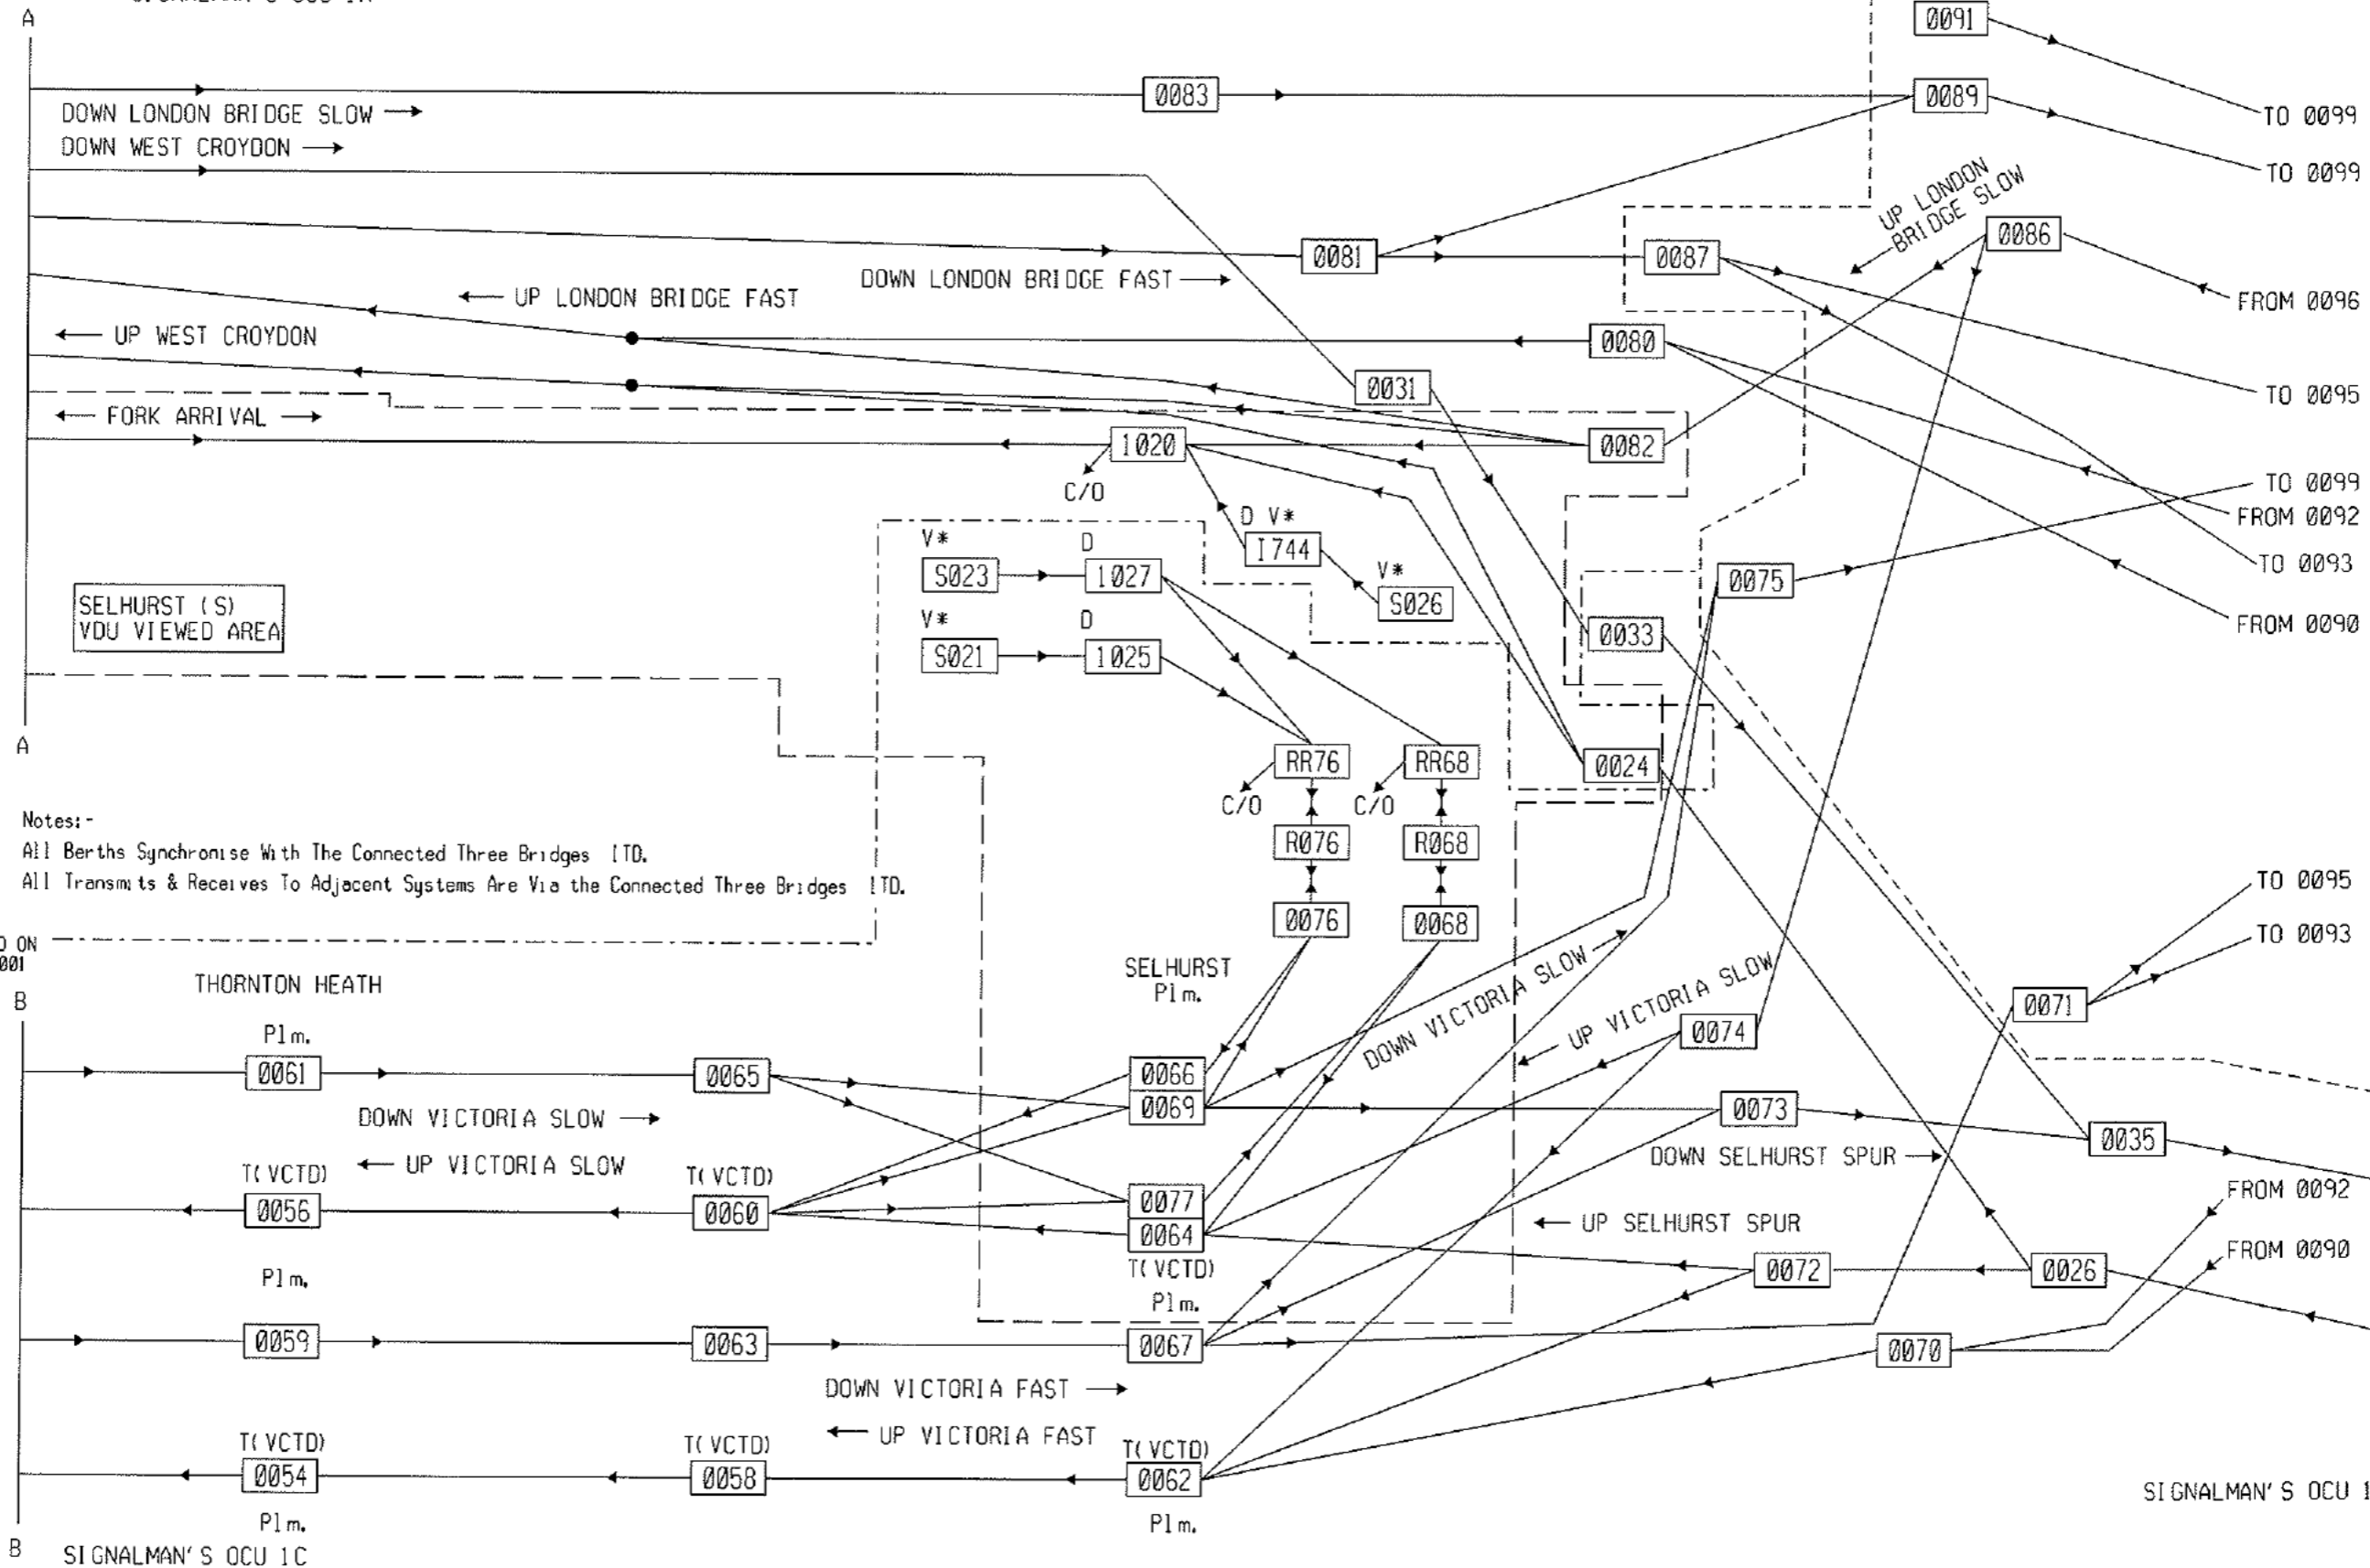

CONTINUED ON
3TD-08-001

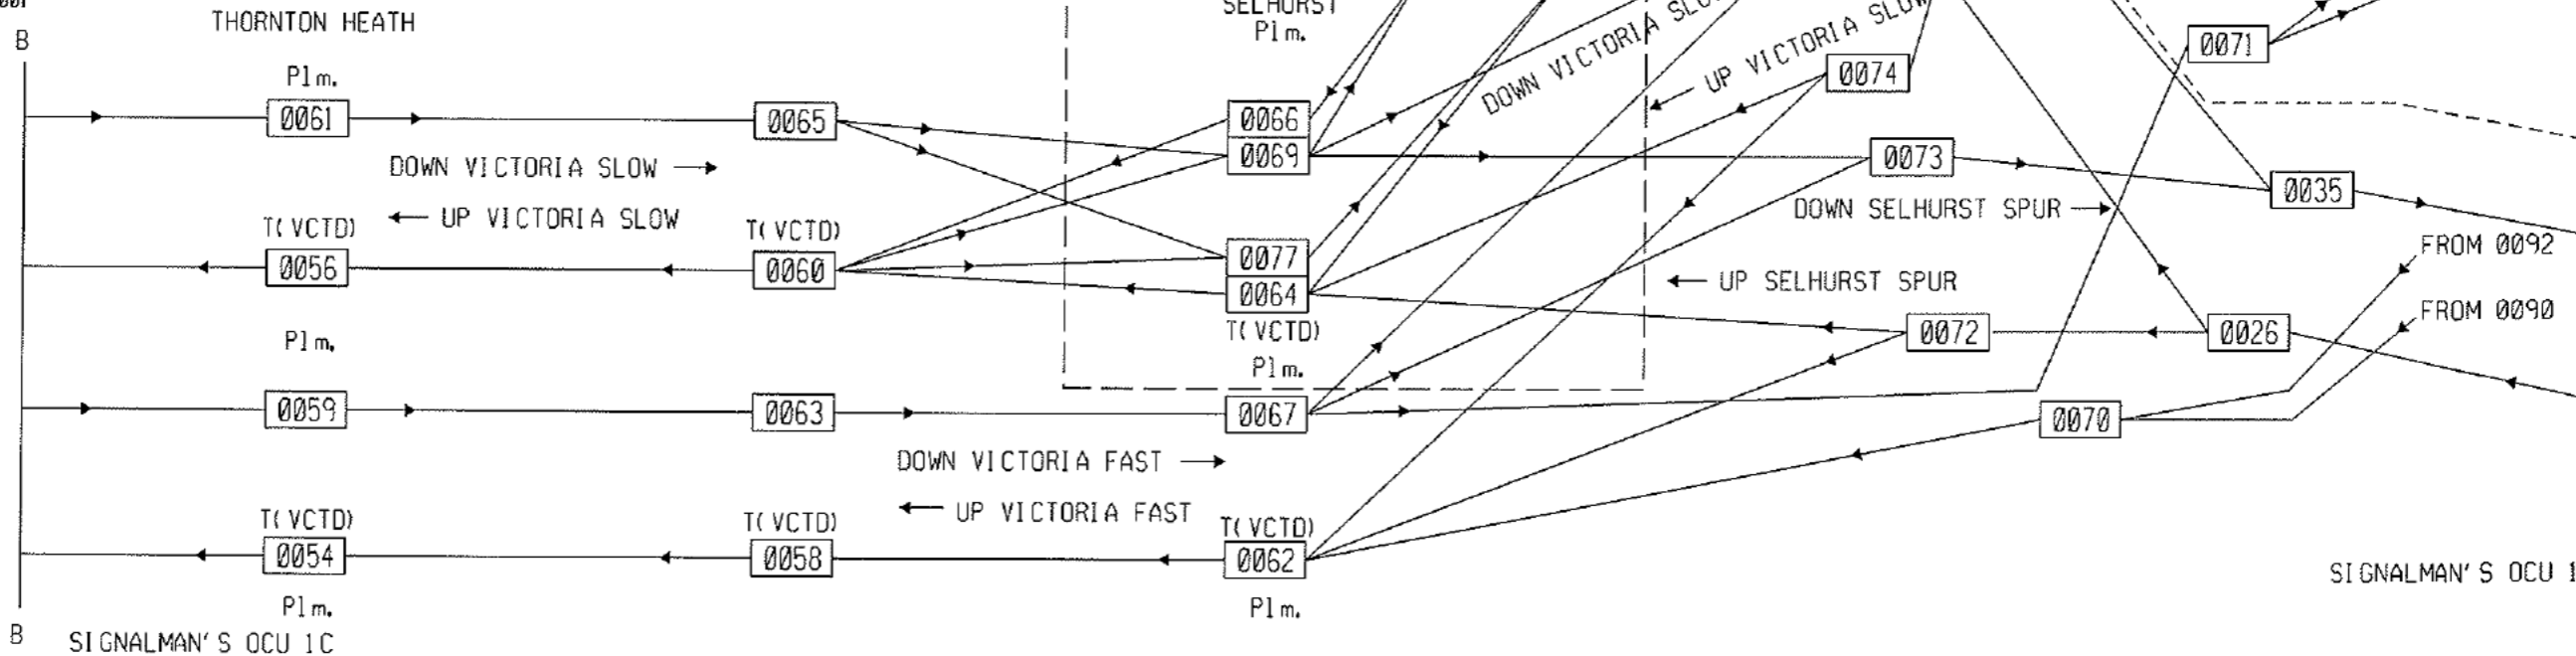

TESTER NAME		SIGNATURE	DATE	ACTIVITY	COMPLETE	DATE	Source Record Updated			Network Records Group		Network Rail	
1				Prep. Inspection			Version	Prod.	Check	THREE BRIDGES Train Describer Stepping Block Schematic For Selhurst Area		Drawing No	
2				Prep. W.C. and Cont			JX1					3-TD-BS-002	
3				Prep. S. & F./C.F.T.			JX2					Last Full	Date
4				Cable core Loc. End			JX3					Correlation	Version
5				Cable core Equ. End			JX4					Current	
				Changeover Comp			JX5					Version	WV1
Complete tester details in your own check marking colour. Sign off for completed activities.							JX6			Produced		15/03/2010	
							JX13			Checked		18/03/10	
							WV1			Issued		22 MAR 2010	

CAD GENERATED : ALTERATIONS TO BE MADE ON DESIGN FILE ONLY

CAD - A3