
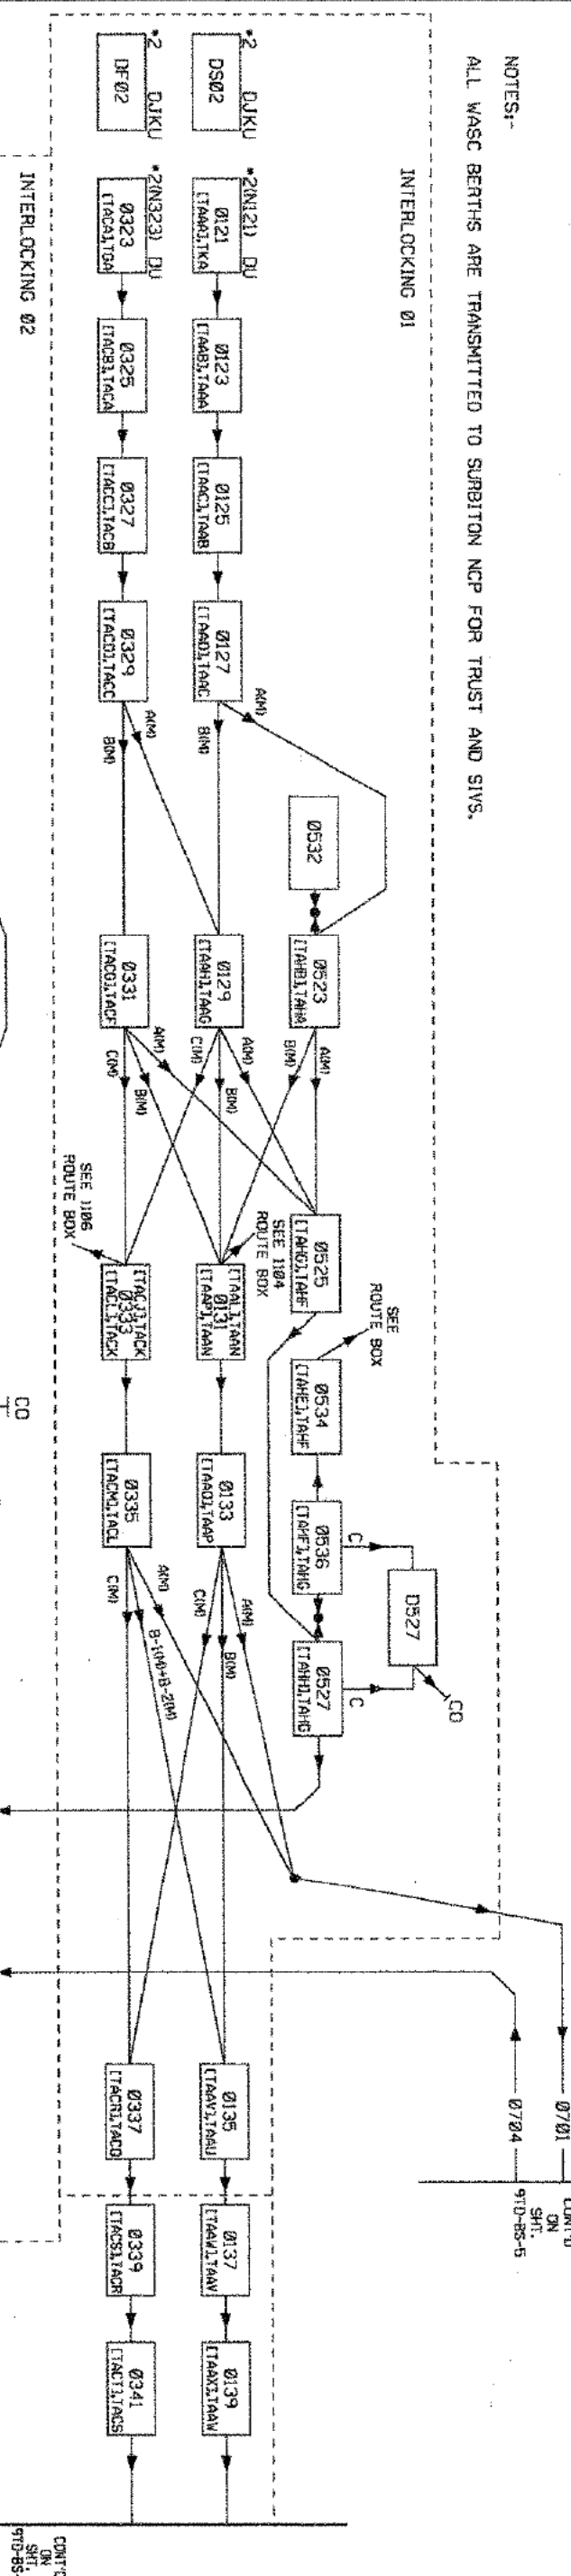


- *1 TRANSMIT TO WIMBLEDON TD
- *2 RECEIVED FROM WIMBLEDON TD


ALL WASC BERTHS ARE TRANSMITTED TO SUBBITON NCP FOR TRUST AND SIVS

INTERLOCKING OF

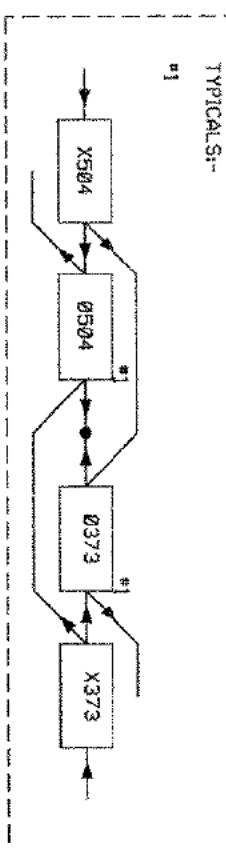


CONT'D
ON
SAT.
9TD-BS-3

INTERLOCKING 02

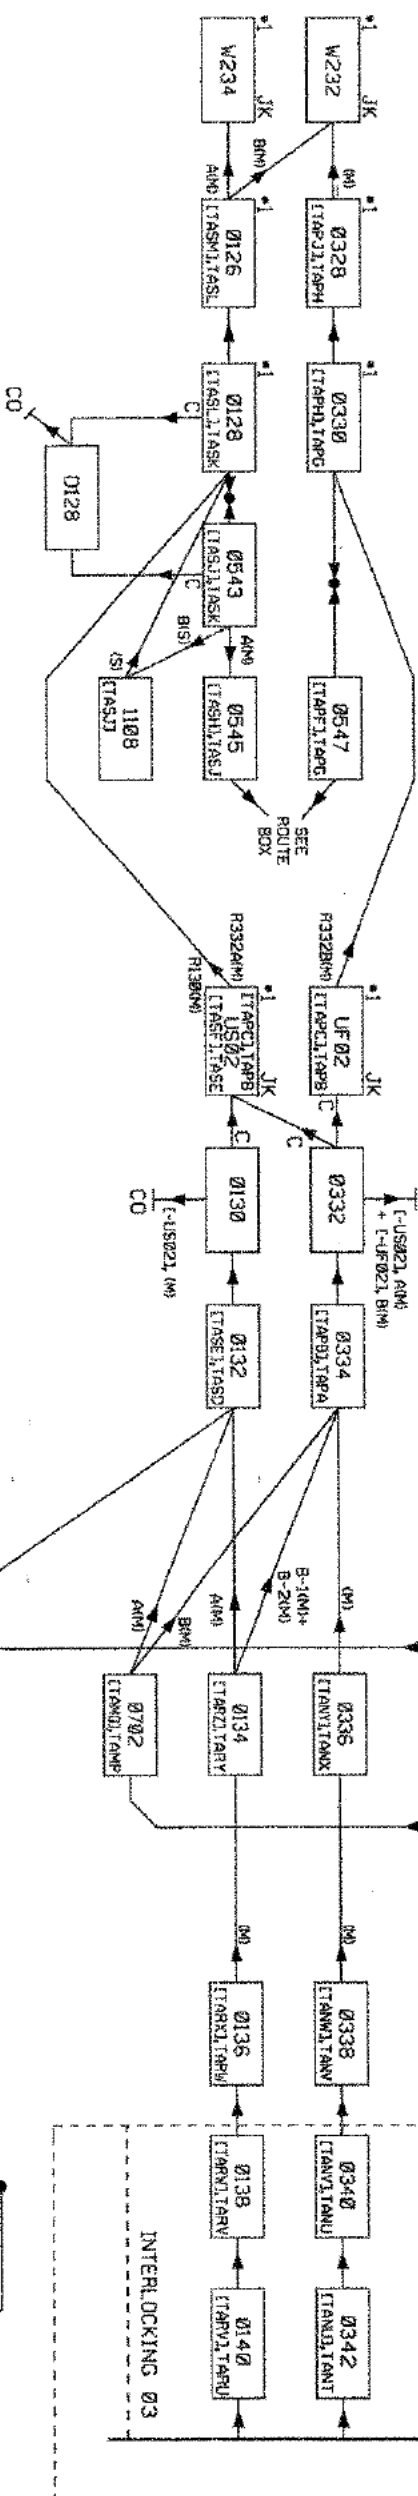

INTERLOCKING 03

ARS INTERFACE TO
WIMBLEDON
SHOWN SEPERATELY
FOR CLARITY

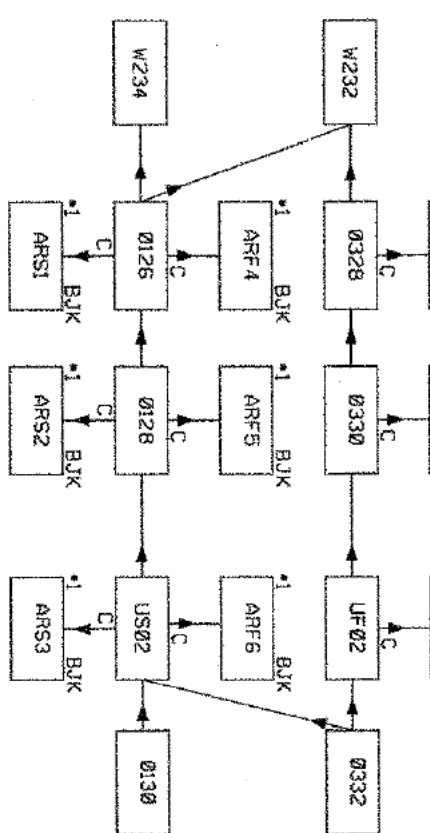

0547 & 0545	
ROUTE	TO BERTH
A(M)	0525
B(M)	0131
C(M)	0333

1104	
ROUTE	TO BERTH
AMS	0128
BIS	0330
CS	0532

1105	
ROUTE	TO BERTH
A(S)	0128
B(S)	0330

0534	
ROUTE	TO BERTH
ACMD	0128
BIND	0330
CDM	0532

F538	
ROUTE	TO BERTH
AMM	0622
BMM	0538

F524	
ROUTE	TO BERTH
AIM	0522
BIM	0536

SOURCE DOCUMENT UPDATED	ABB Dolmil er-Benz Transportation (Siemal) Ltd
----------------------------	---

REVDONDATE	CHKDATE	APRDATE	ISSUE/REVISION DETAILS
------------	---------	---------	------------------------

Dr. No. 9TD-B5

RAILTRACK

SOUTH WEST

Produced					WORKING AREA: SUBMITTING UNIT/IN
Checked					TRAIN DESCRIPTOR
Scale	NTS				STEPPING BLOCK
Issued					SCHEMATIC
					(SUBRITON)
					MAJOR PROJECT'S DIVISION
					SOUTHERN GROUP
					LONDON
Sht. No.					4
Version					AE10