


TCEB

## CANTERBURY WYE AREA CONTROL CENTRE

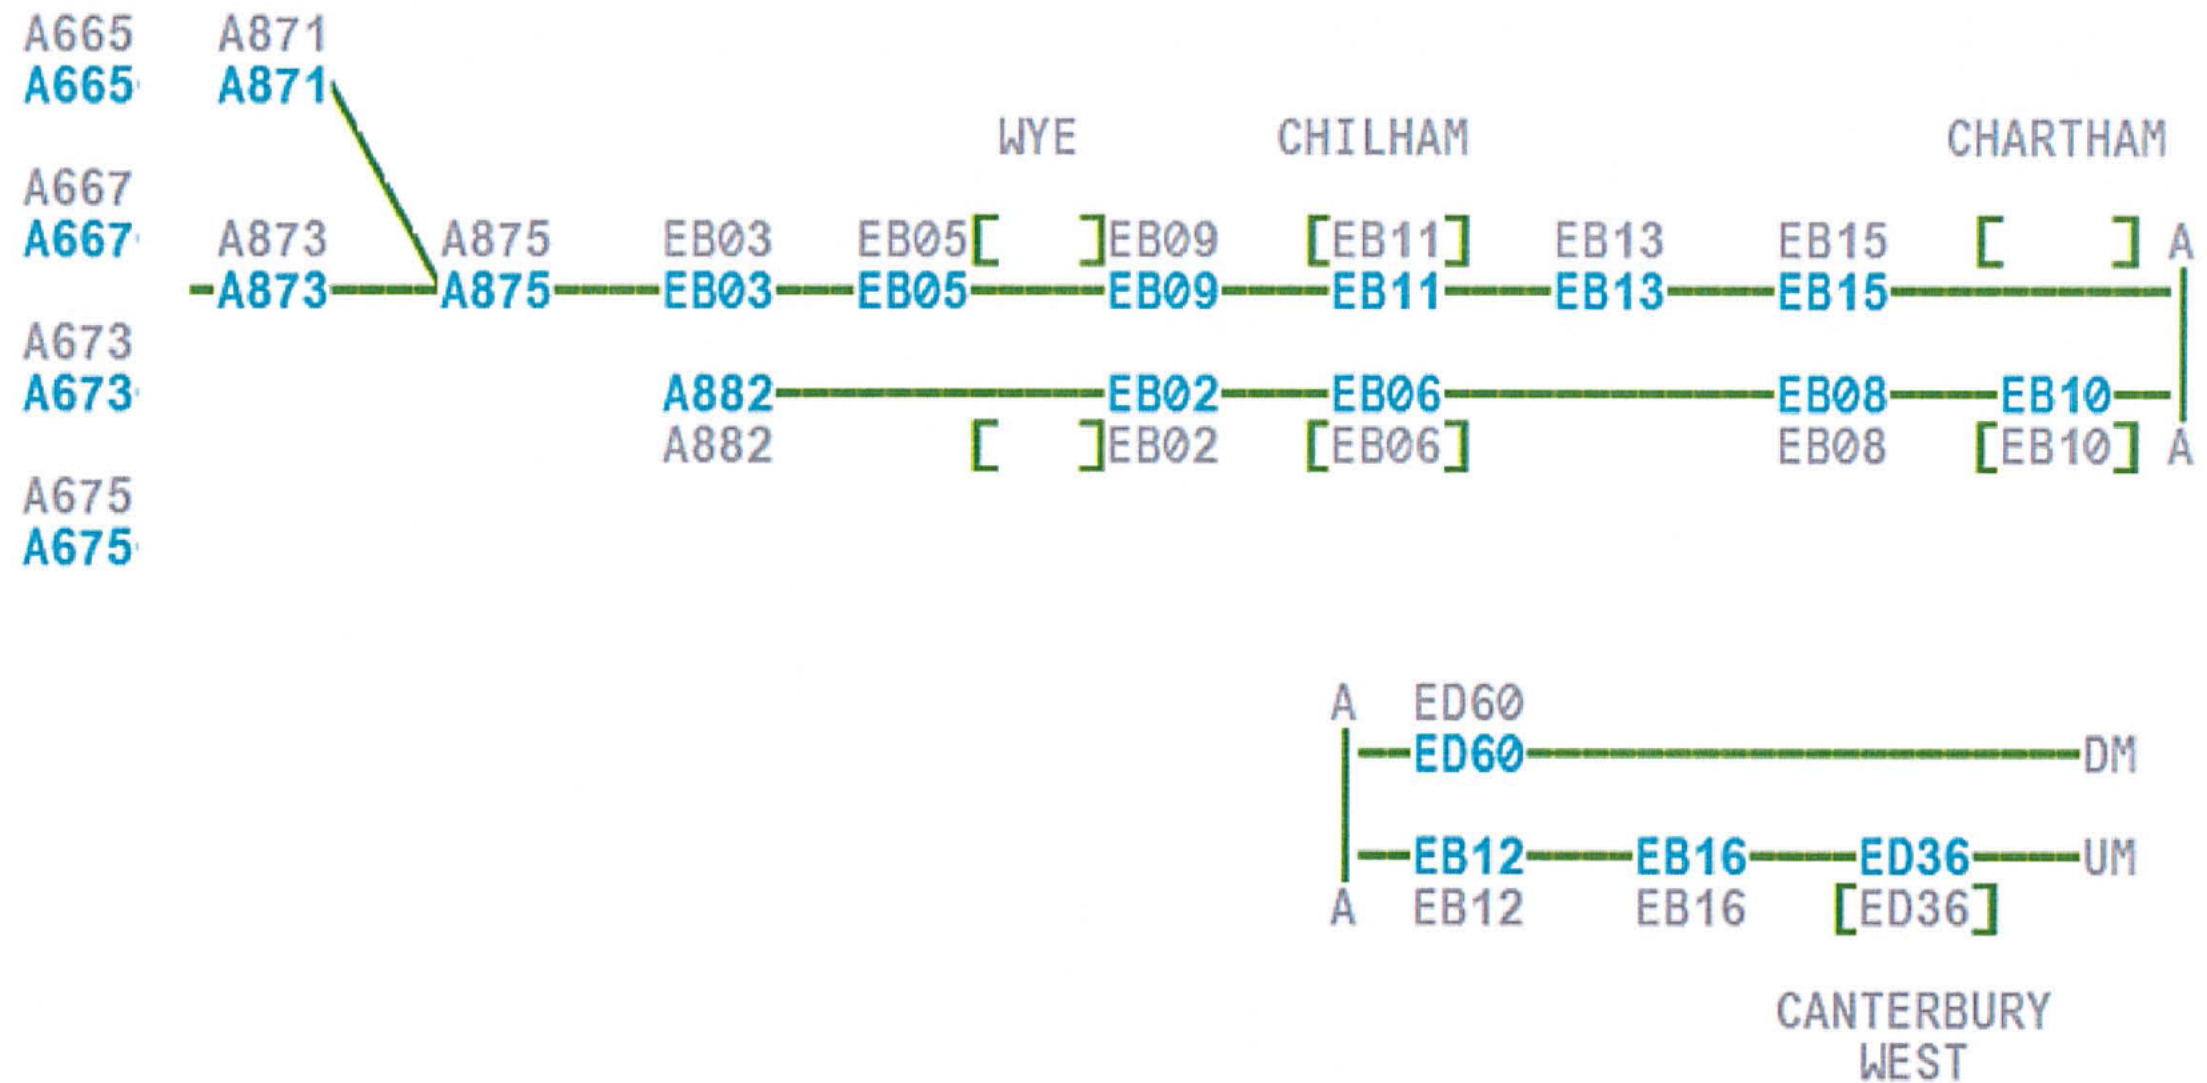

TESTER NAME		SIGNATURE	DATE	ACTIVITY	COMPLETE	DATE	Source Record Updated			Network Records Group		Network Rail		
1				Prep. Inspection			Version	Prod.	Check	ASHFORD TD CONCENTRATOR MAP 2		Drawing No		
2				Prep. W.C. and Cont								1755TDC		
3				Prep. S. & F/J.C.F.T.								Sht No MP2		
4				Cable core Loc. End								Last Full	Date	
5				Cable core Equ. End								Correlation	Version	
Complete tester details in your own check marking colour. Sign off for completed activities.				Changeover Comp						Issued	15 DEC 2011	TITLE TCEB	Current Version	DY1

CAD GENERATED - ALTERATIONS TO BE MADE ON DESIGN FILE ONLY

CAD - A3