


TCBE

MINSTER

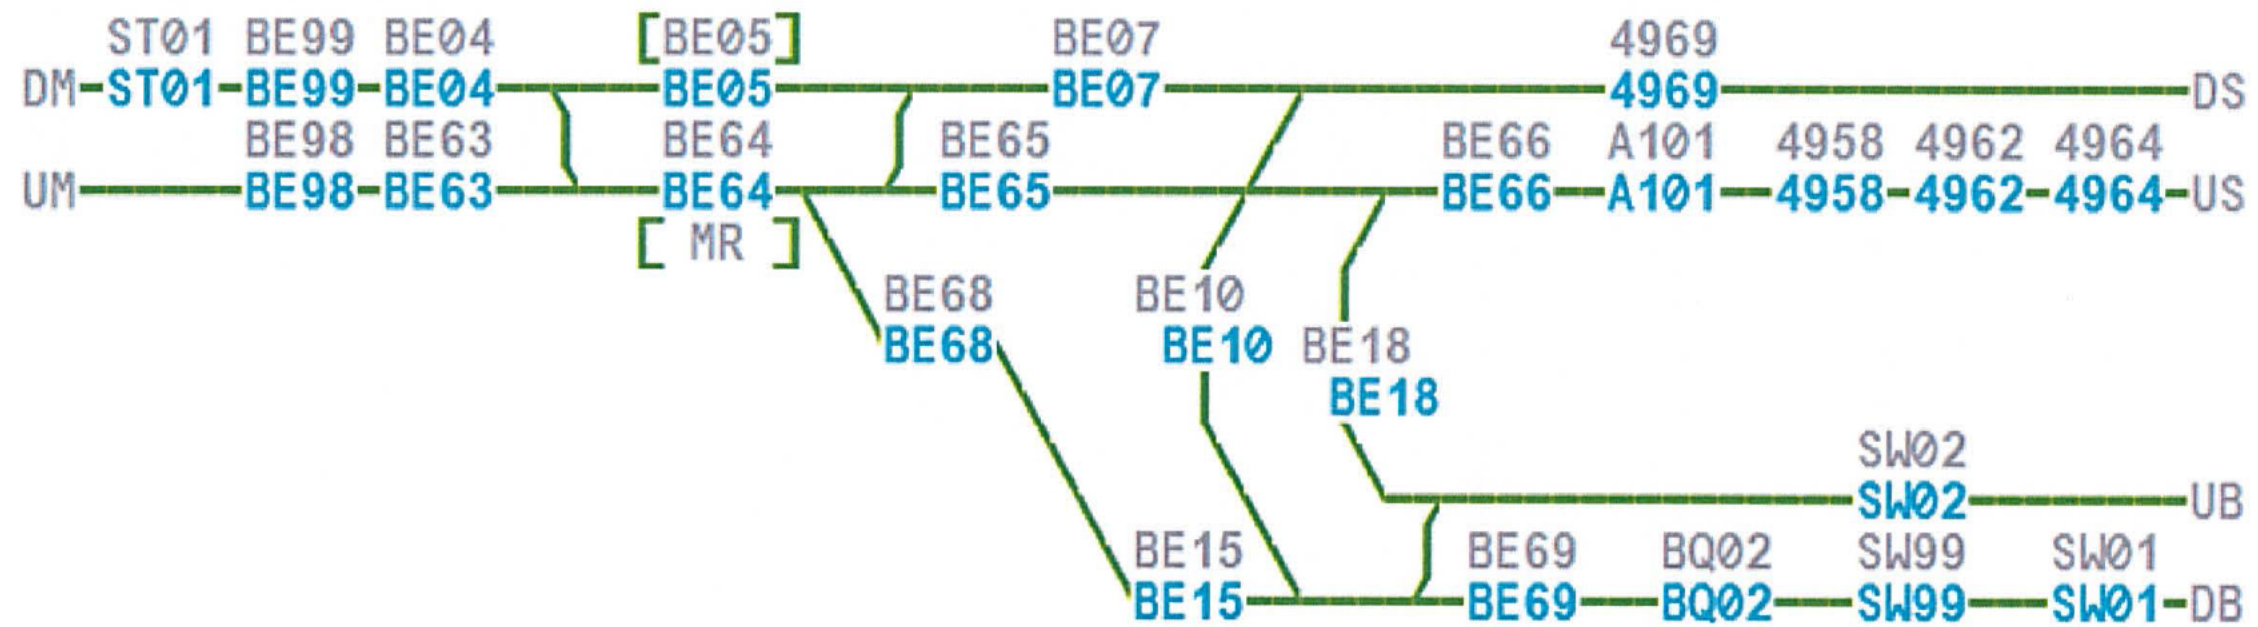

TESTER NAME		SIGNATURE	DATE	ACTIVITY	COMPLETE	DATE	Source Record Updated	Network Records Group		Network Rail	
1				Prep. Inspection				ASHFORD TD CONCENTRATOR MAP 10		Drawing No 1755TDC	
2				Prep. W.C. and Cont						Sht No MP10	
3				Prep. S. & FJC.F.T.						Last Full Correlation	Date
4				Cable core Loc. End						Version	
5				Cable core Equ. End						Current Version	DY1
Complete tester details in your own check marking colour. Sign off for completed activities.				Changeover Comp			Issued	15 DEC 2011	TITLE TCBE		

CAD GENERATED: ALTERATIONS TO BE MADE ON DESIGN FILE ONLY

CAD - A3