


TRAIN OFFERED BY
OULTON BROAD



OULTON BROAD SOUTH

BECCLES

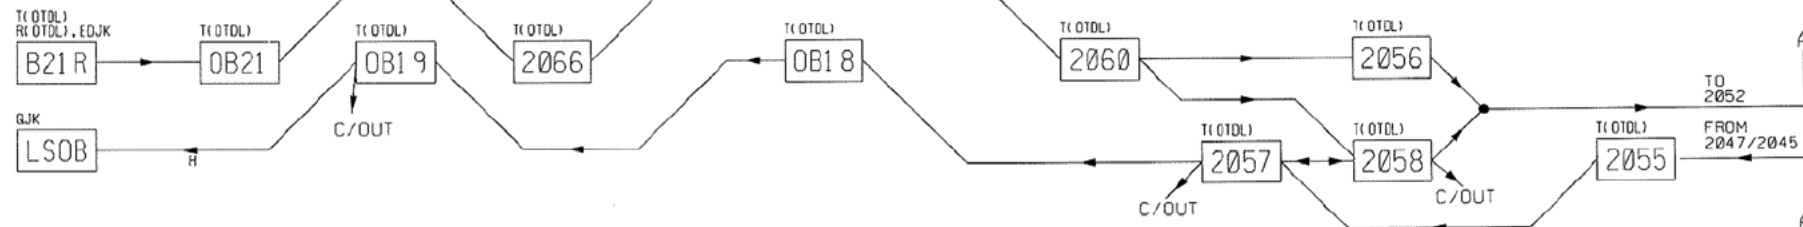

HALESWORTH

SAXMUNDHAM

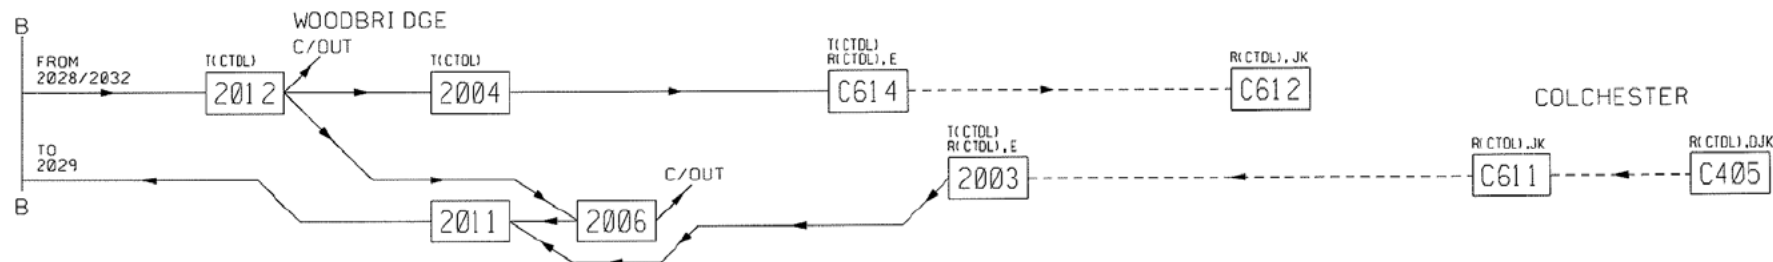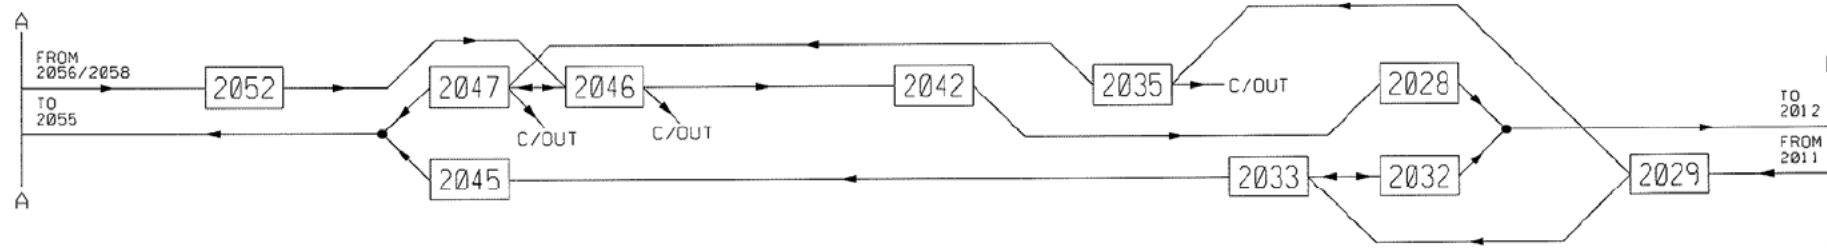

TESTER NAME	SIGNATURE	DATE	ACTIVITY	COMPLETE	DATE	Source Record Updated
1			Prep. Inspection			Version
2			Prep. W.C. and Cont			CB1
3			Prep. S. & F./C.F.T.			CB2
4			Cable core Loc. End			CB3
5			Cable core Equ. End			CB4
			Changeover Comp			CB5
						CB6

National Records Group

SAXMUNDHAM SC
EAST SUFFOLK AREA
EAST SUFFOLK MCS
STEPPING BLOCK SCHEMATIC

Drawing No	AI 2SAX/RC/MCS01/DB/D002
Last Full Correlation	Ver.
Current Version	CB6

Complete tester details in your own check marking colour.
Sign off for completed activities.

CAO GENERATED : ALTERATIONS TO BE MADE ON DESIGN FILE ONLY

CAO - A3 NR.A3 v1.0