


TCEY

FAVERSHAM AREA

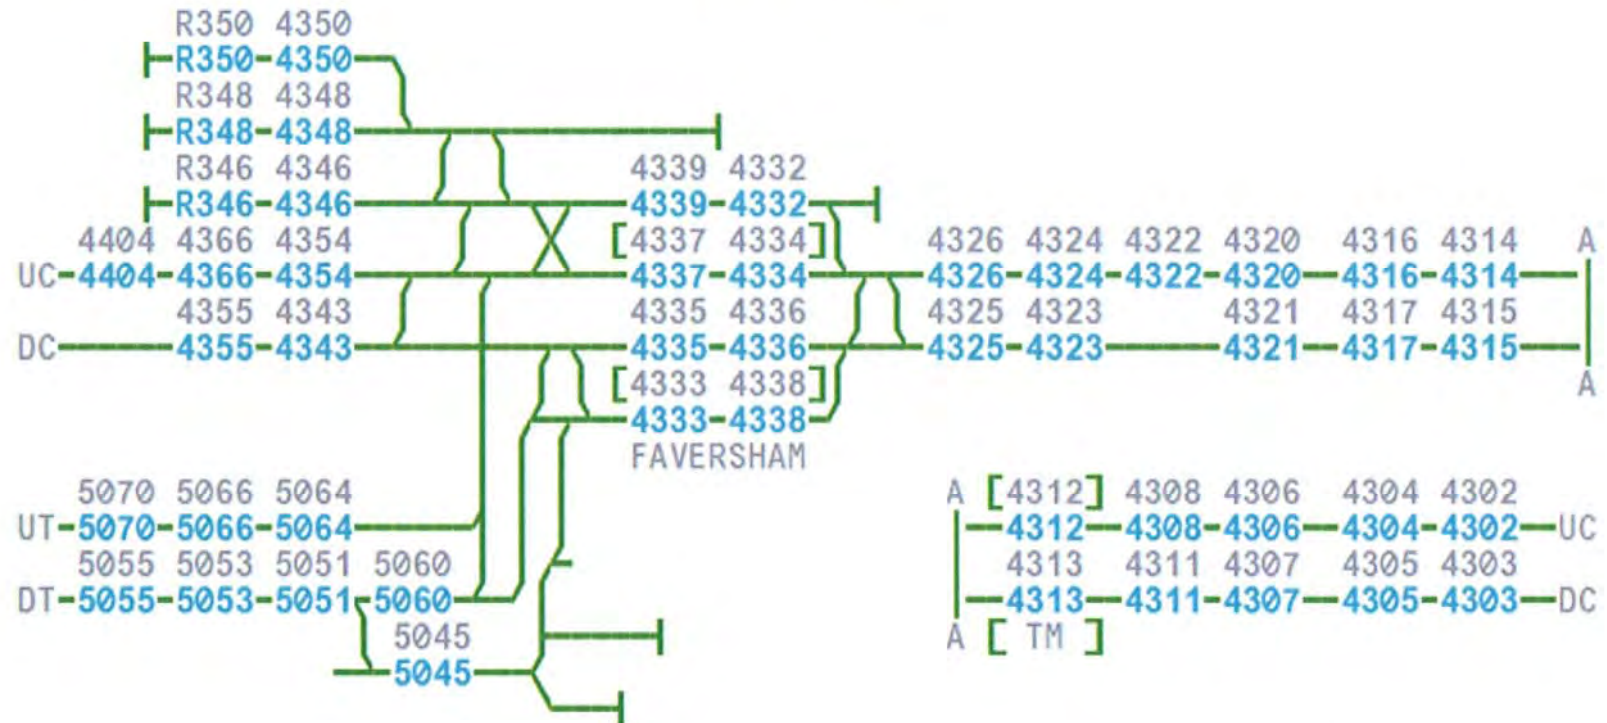

TESTER NAME		SIGNATURE	DATE	ACTIVITY	COMPLETE	DATE	Source Record Updated			Network Records Group		Network Rail	
1				Prep. Inspection			Version	Prod.	Check	Produced		Drawing No 1694-TDC Sht No MP8	
2				Prep. W.C. and Cont			BD1						
3				Prep. S. & F.J.C.F.T.			BD2						
4				Cable core Loc. End			BF1						
5				Cable core Equ. End									
				Changeover Comp						Checked		Last Full Correlation	
										Issued		Date	
										15 DEC 2011		Version	
										MAP TCEY		Current Version	
												BF1	

Complete tester details in your own check marking colour.  
Sign off for completed activities.

CAD GENERATED - ALTERATIONS TO BE MADE ON DESIGN FILE ONLY

CAD - A3