


TCHE

RAMSGATE AREA

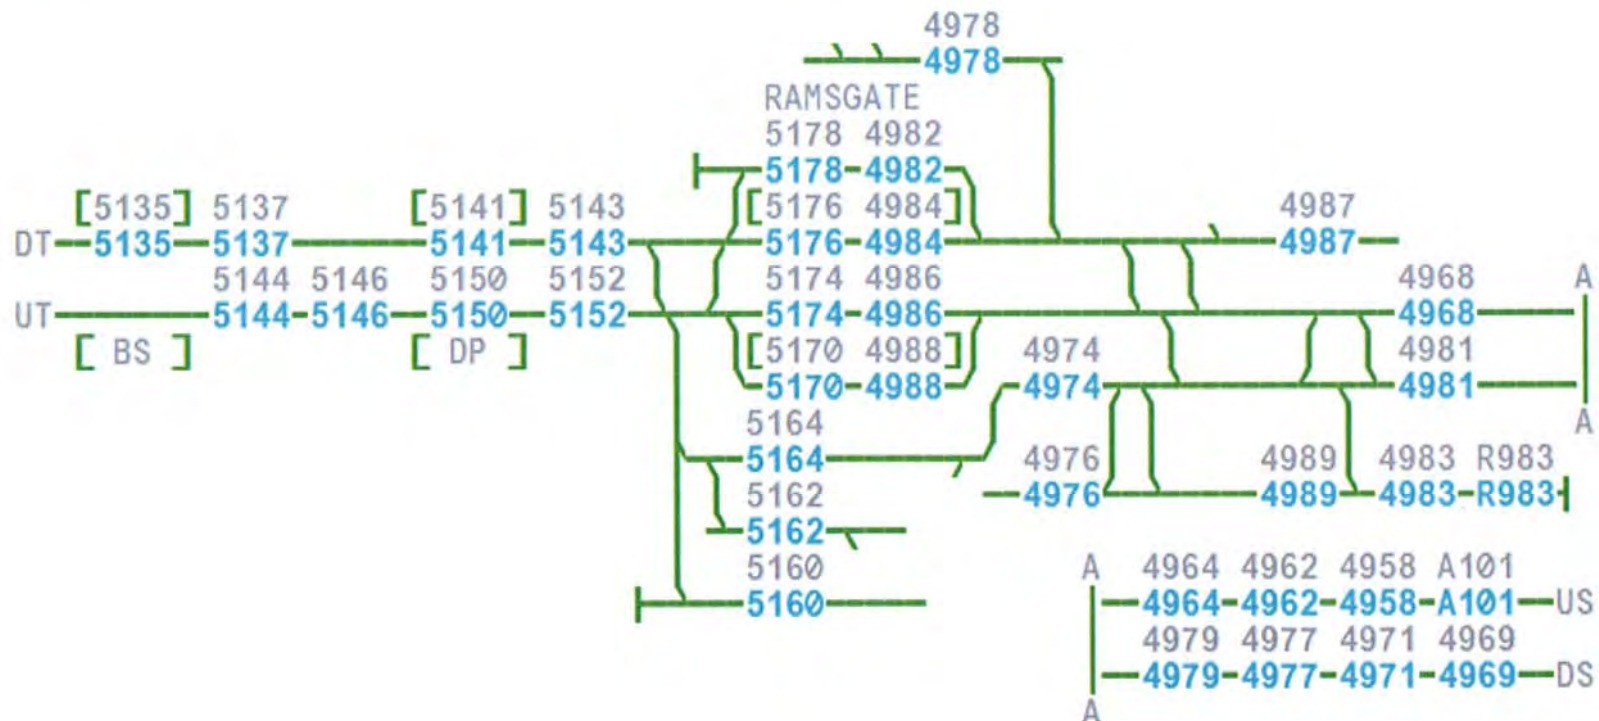

TESTER NAME		SIGNATURE	DATE	ACTIVITY	COMPLETE	DATE	Source Record Updated			Network Records Group		Network Rail	
1				Prep. Inspection			Version	Prod.	Check	Produced	14/12/11	Drawing No 1694-TDC Sht No MP10	Last Full Correlation
2				Prep. W.C. and Cont			AD3	-	-				
3				Prep. S. & F/C.F.T.			BF1	-	-				
4				Cable core Loc. End									
5				Cable core Equ. End									
				Changeover Comp						Checked	14/12/11	Current Version	BF1
										Issued	15 DEC 2011	MAP TCHE	

Complete tester details in your own check marking colour.
Sign off for completed activities.

GAD GENERATED / ALTERATIONS TO MP MADE ON SEPARATE ONLY

GAD - A2