


CONTINUED ON SHEET
2TD 2/2

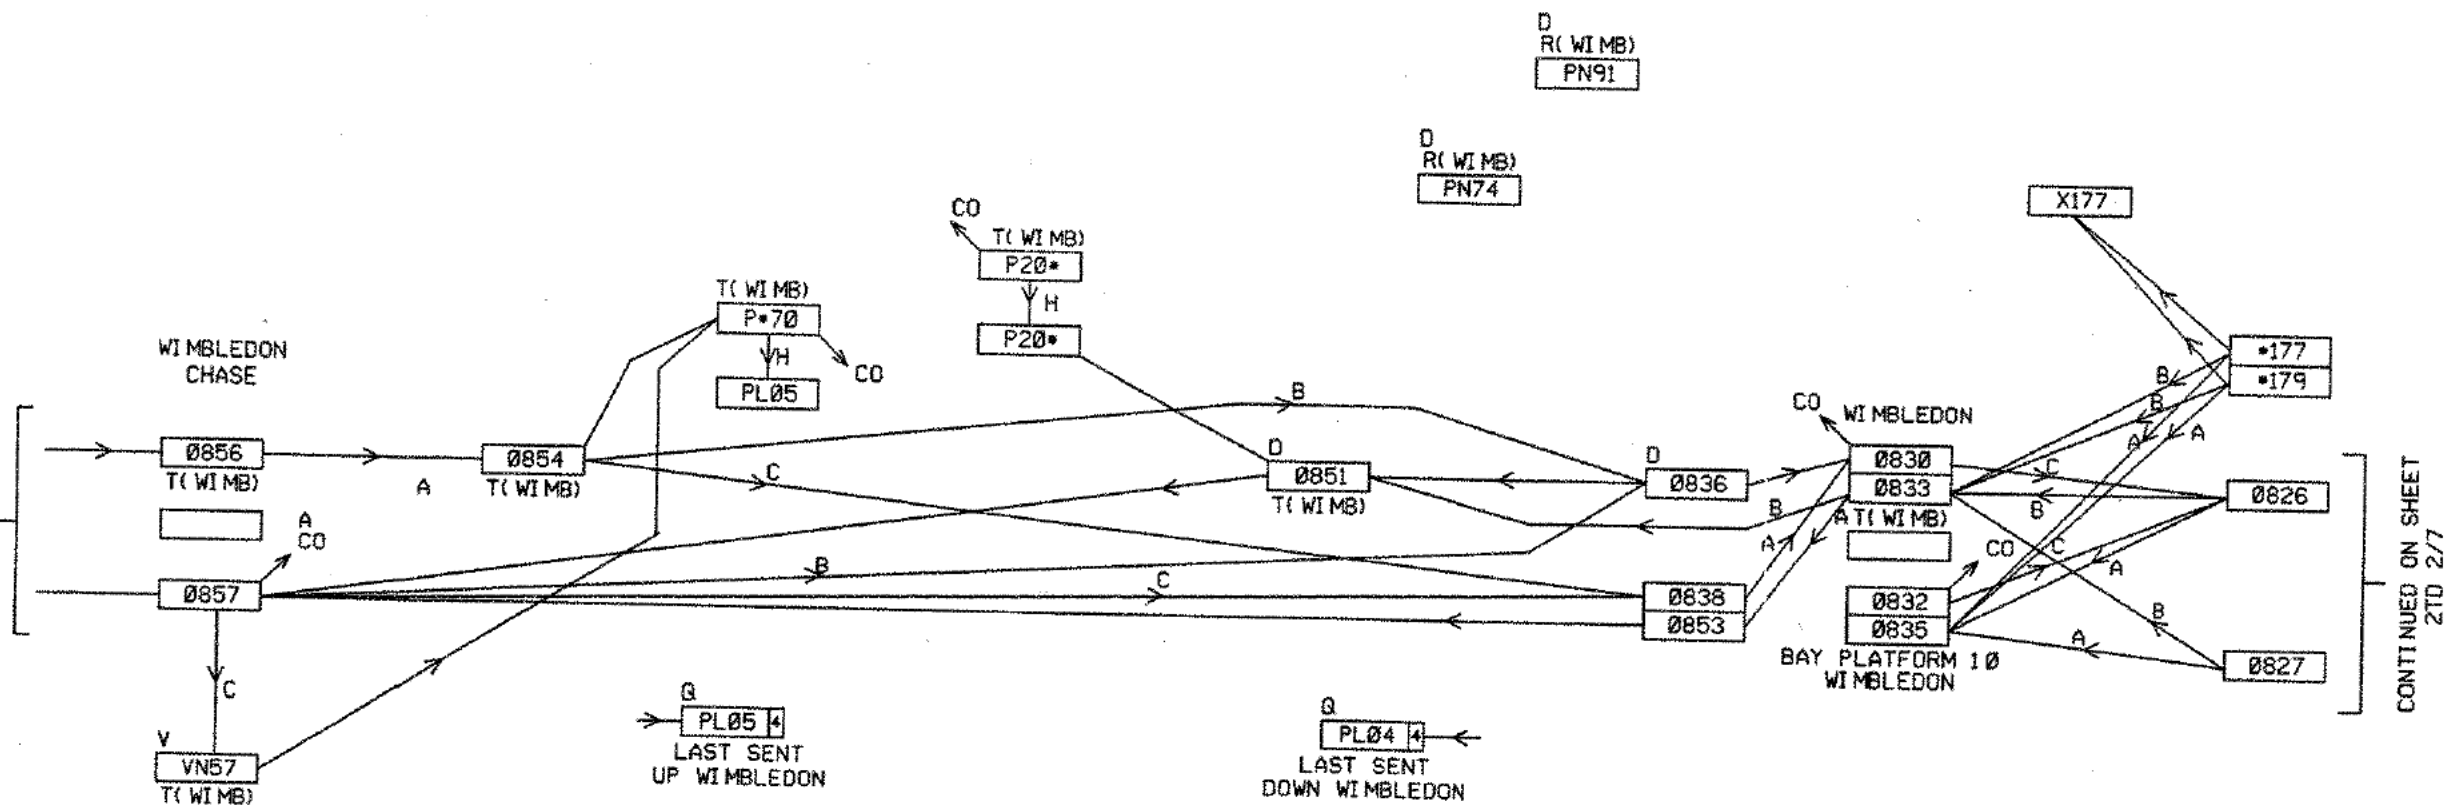

CONTINUED ON SHEET
2TD 2/7

TESTER NAME		SIGNATURE		DATE		ACTIVITY		COMPLETE		DATE		Source Record Updated		Balfour Beatty Rail		Railtrack Records Group		RAILTRACK	
1																			
2																			
3																			
4																			
5																			
Complete tester details in your own check marking colour. Sign off for completed activities.												Produced [REDACTED] 15 SEP 2000 Checked [REDACTED] 18/9/00 Issued [REDACTED]		Victoria Train Describer Central Block Schematic		Drawing No 2TD BS 2/4 Last Full Correlation Version EU2			

CAD GENERATED - ALTERATIONS TO BE MADE ON DESIGN FILE ONLY