


NOTES:-

The Following Berths Also Transmit To Horsham
 CSR STD For TDC, TRUST And CSR:
 0834, 0836, 0837, 0838, 0839, 0840, 0841, 0842, 0843,
 0844, 0845, 0846, 0847, 0848, 0849, 0850, 0852, 0851,
 0853, 0855, 0856, 0857, 0895, 0896, 0897, 1406, 1407,
 1409, 1410, 1411, 1412, 1413, 1415, 1421, & 1423

All Berths Synchronise With Three Bridges ITD (TBTD).
 Handover And Fringe Berths Are Explicitly Marked.

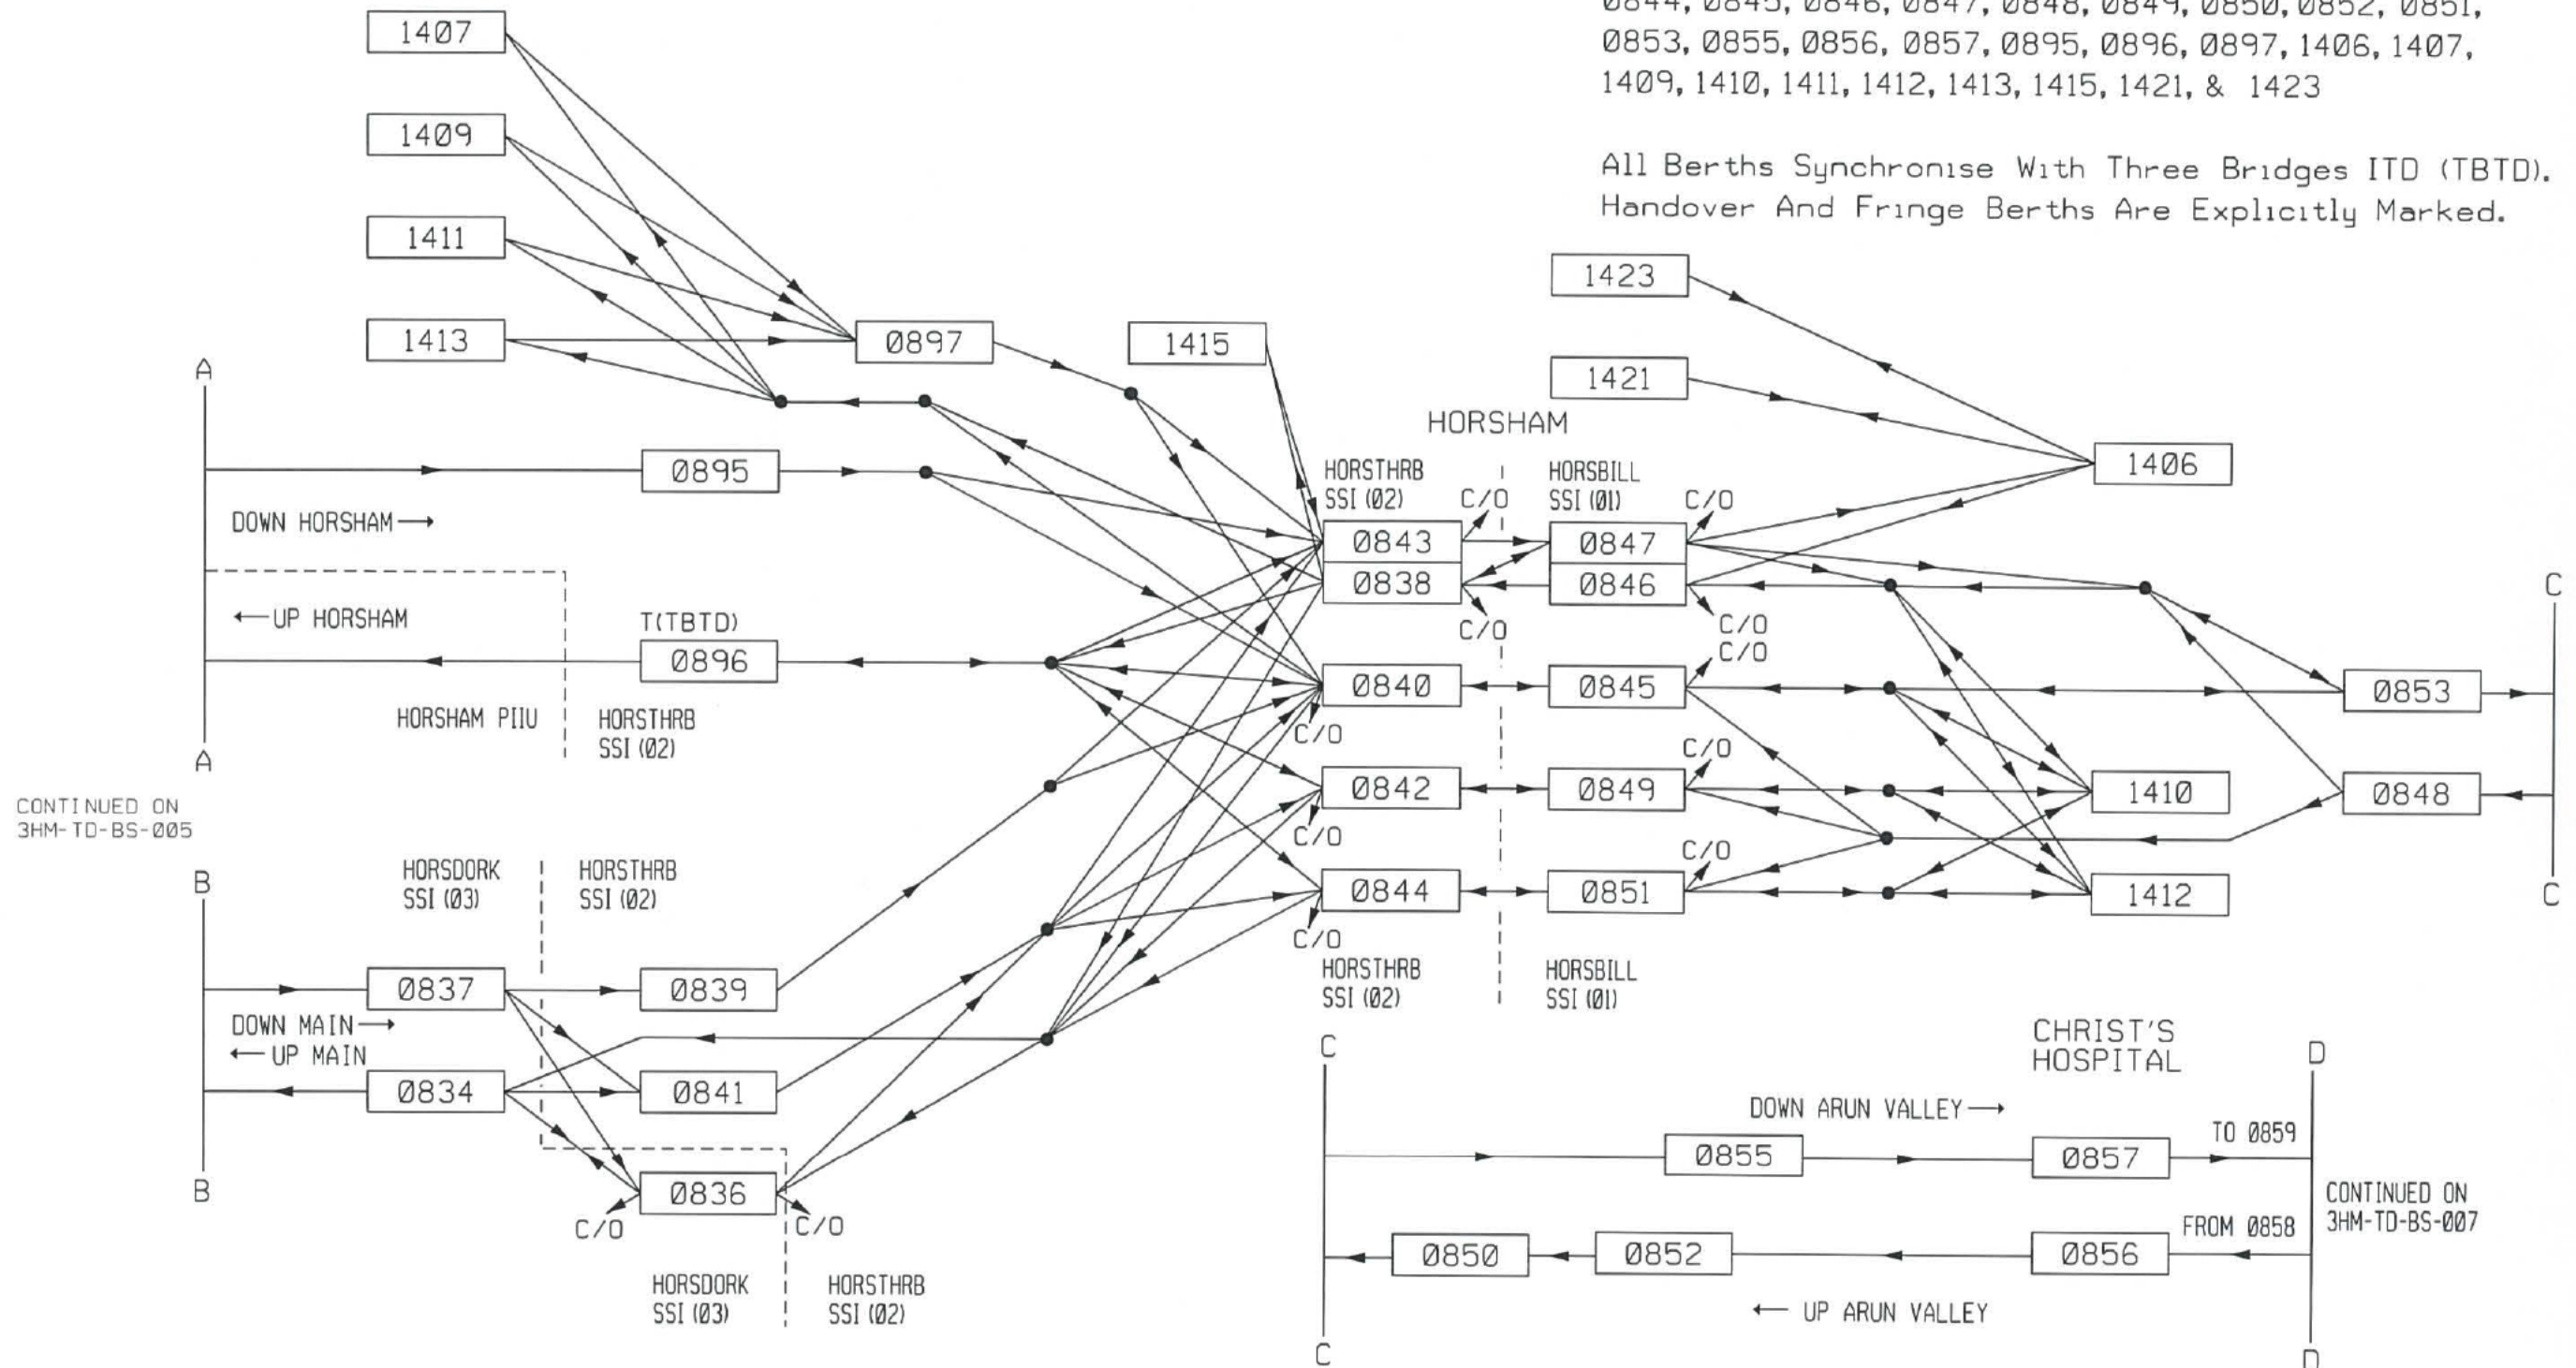

TESTER NAME		SIGNATURE		DATE		ACTIVITY		COMPLETE	DATE	Source Record Updated			Produced		Checked		Issued		National Records Group		Drawing No	
										Version	Prod.	Check							THREE BRIDGES ASC		3HM-TD-BS-006	
1						Prep. Inspection				PB1									HORSHAM PANEL 7		Last Full	
2						Prep. W.C. and Cont				QY1									HORSHAM DTD DATABASE		Correlation	
3						Prep. S. & F./C.F.T.				RT1									STEPPING BLOCK SCHEMATIC		Date	
4						Cable core Loc. End				ADS1									HORSHAM AREA		Ver.	
5						Cable core Equ. End															Current	
						Changeover Comp															Version	
Complete tester details in your own check marking colour. Sign off for completed activities.										26-2-14 26/2/14 28 FEB 2014											ADS1	

CAD GENERATED : ALTERATIONS TO BE MADE ON DESIGN FILE ONLY

CAD - A3 NR.A3 v1.0