


NOTES:
 Z(K) : DENOTES TX BERTH TO KEW EAST
 S : DENOTES RAPID ADDRESS BERTH

CAD MASTER
 DO NOT ALTER

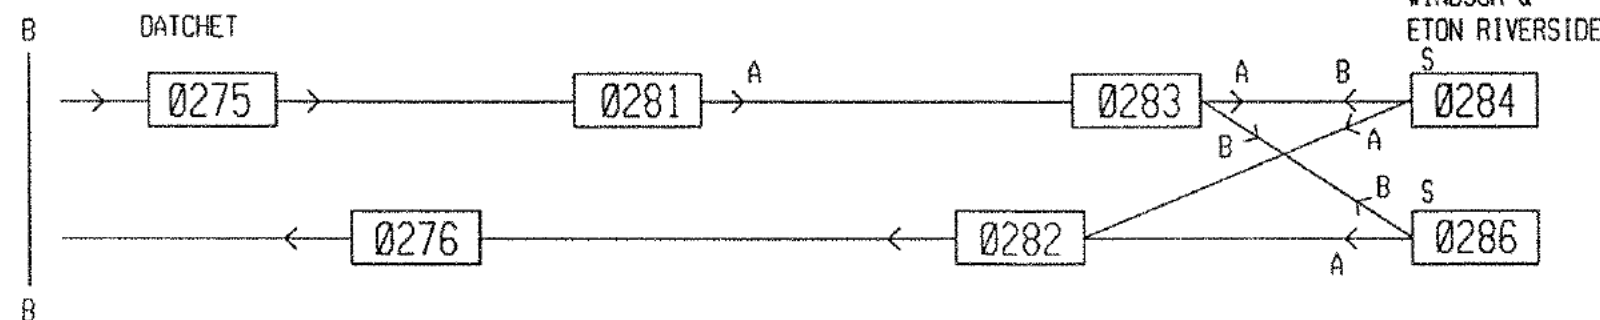

ALTERATIONS IN PROGRESS

Update	Version	Prod	Chk

VAUGHAN SYSTEMS
 Vaughan Systems Limited
 The Mollings, Hoe Lane, Ware,
 Hertfordshire, SG12 9LR
 Telephone 01920-462282
 Telefax 01920-460702

TESTER NAME	SIGNATURE	DATE	ACTIVITY	COMPLETE	DATE
1			Prep. Inspection		
2			Prep. W.C. and Cont.		
3			Prep. S. & F. A.C.F.I.		
4			Cable cores loc. end		
5			Cable cores Equip. end		
			Changeover complete		

Drig. No.	Produced	Checked	Orig. Scale	Issued

RAILTRACK	South West
FELTHAM T.D. BLOCK SCHEMATIC	Major Projects Division Southern Group Waterloo Sht. No. 4TD-BS-4 Version A1.2

DESIGN FILE:

REF FILES: