



- \*3 TRANSMIT TO FELTHAM TD
- \*4 RECEIVED FROM FELTHAM TD

ALL WASC BERTHS ARE TRANSMITTED TO SURBITON NCP FOR TRUST AND SIVS

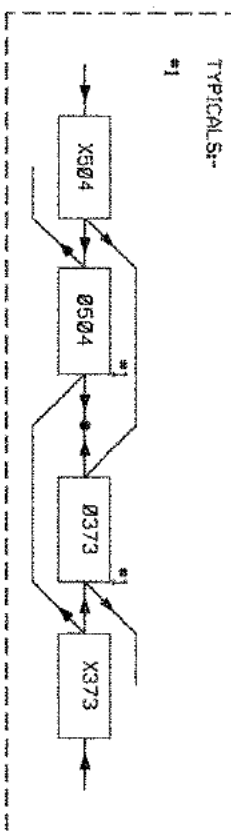

CONT'D  
ON  
SHT.  
91D-B5-4

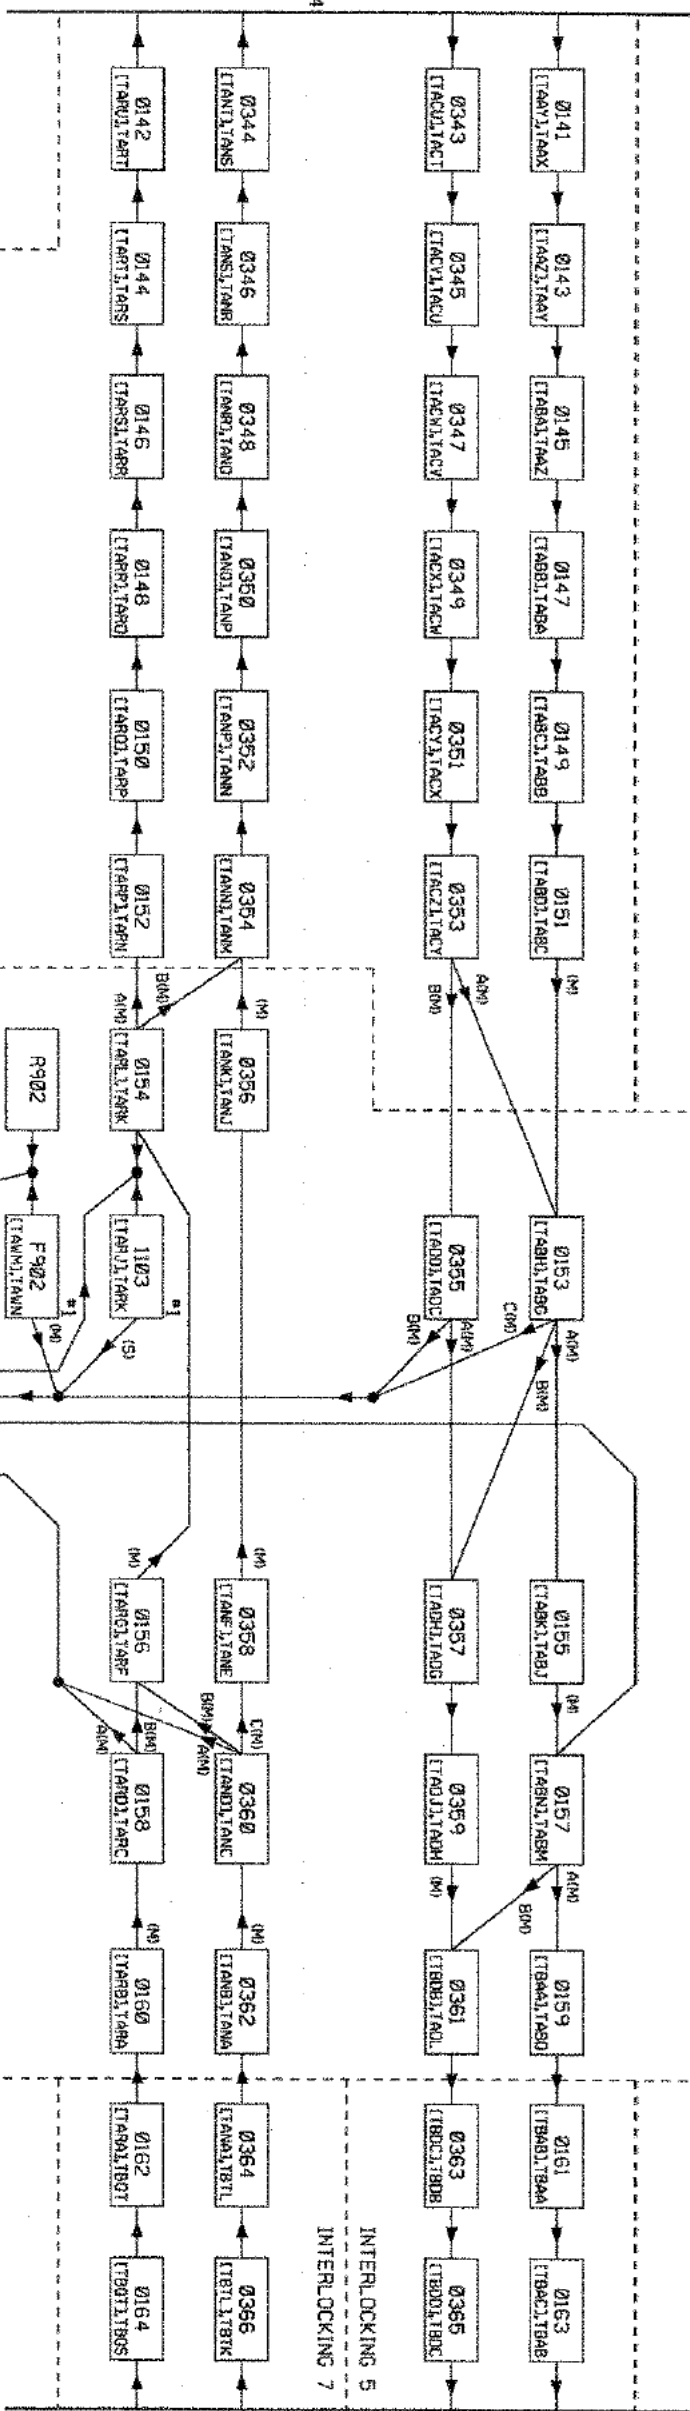

CONT'D  
ON  
SHT.  
9TD-BS-1

### INTERLOCKING 3

## INTERLOCKING 4

Q. No.	91D-B5	RAILTRACK	SOUTH WEST
Education		WORKING AREA SIGNALLING CENTRE	RAILTRACK
Occupation		TRAIN DESCRIPTOR	MAJOR PROJECTS DIVISION
Address		STEPPING BLOCK	SOUTHERN GROUP
City	NTS	SCHEMATIC	LONDON
State		(WEYBRIDGE)	
Version			AE10