


Victoria

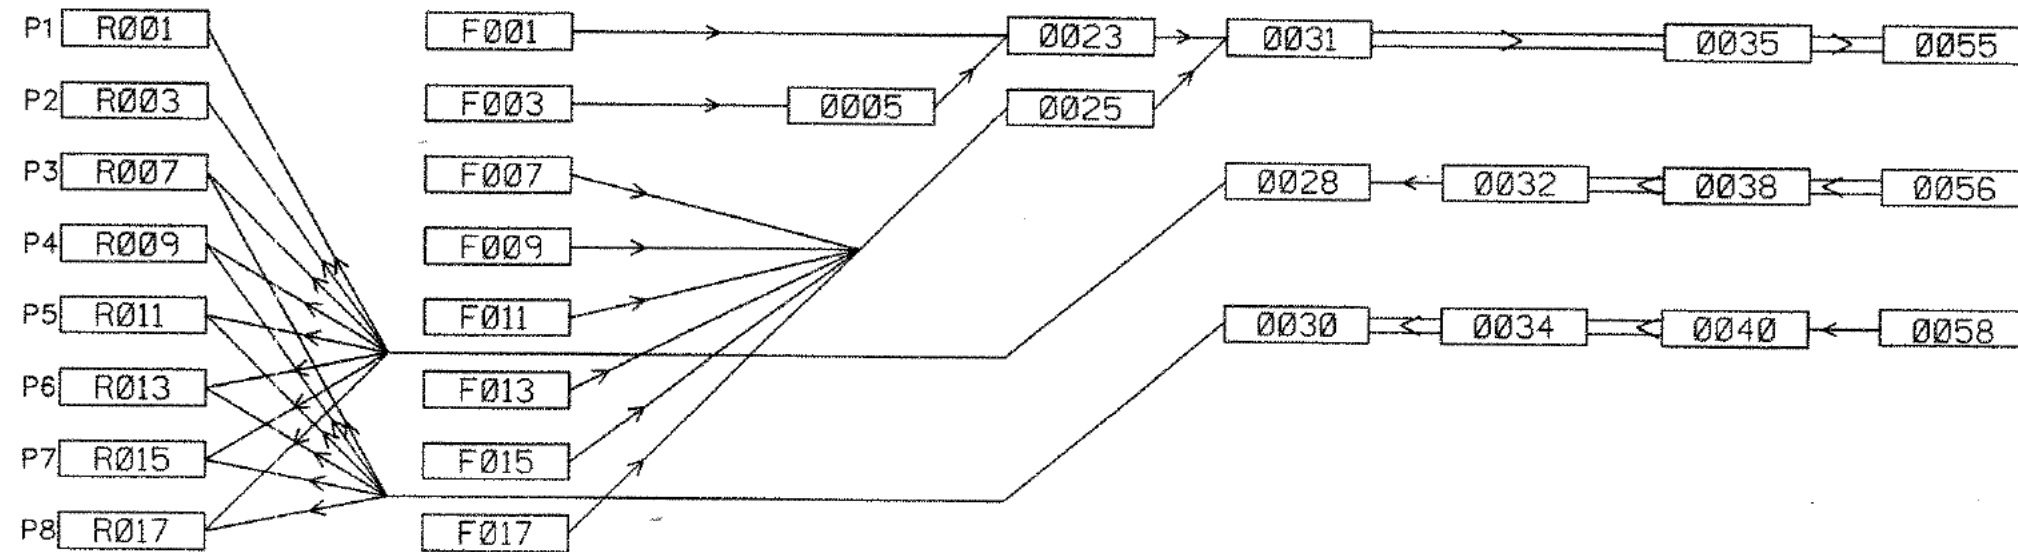

Override area 1

TESTER NAME		SIGNATURE	DATE	ACTIVITY	COMPLETE	DATE	Source	Record	Updated	Approved	Railtrack Records Group		RAILTRACK
1				Prep. Inspection			Version	Prod.	Check	Balfour Beatty Rail Produced: [Redacted] 25 SEP 2000 Checked: [Redacted] 18/9/00 Issued: [Redacted]	Victoria Train Descriptor Override Block Schematic South Eastern		Drawing No 2TD BS 5/1 Last Full Correlation Current Version
2				Prep. W.C. and Cont			EV1						
3				Prep. S. & F./C.F.T.									
4				Cable core Loc. End									
5				Cable core Equ. End									
				Changover Comp									

Complete tester details in your own check marking colour.
Sign off for completed activities.

RAIL REMEDIATION - ALL REVISIONS TO BE MADE ON REVISION SHEET ONLY

040 - 03