


TCSH

SHEPHERDS WELL AREA

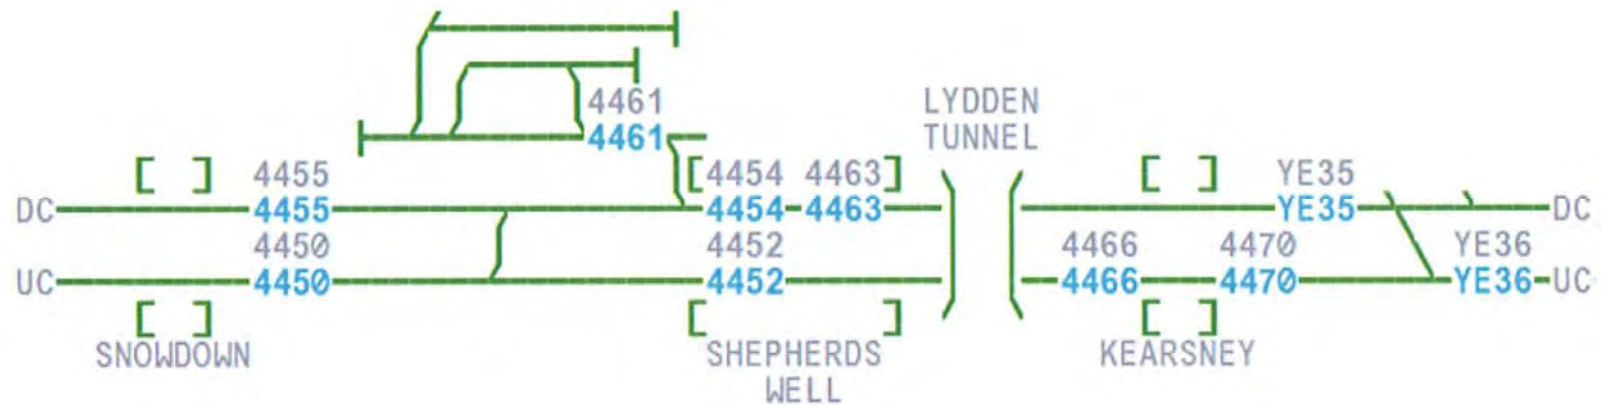

TESTER NAME		SIGNATURE	DATE	ACTIVITY	COMPLETE	DATE	Source Record Updated	Network Records Group		Network Rail	
1				Prep. Inspection			Version	Prod.	Check	RAINHAM TD CONCENTRATOR MAP TCSH	
2				Prep. W.C. and Cont			BF1				
3				Prep. S. & F.J.C.F.T.							
4				Cable core Loc. End							
5				Cable core Equ. End							
				Changeover Comp							
Complete tester details in your own check marking colour. Sign off for completed activities.							Produced		4/13/2011	Drawing No 1694-TDC Sht No MP16	
							Checked		4/12/11	Last Full Correlation Date Version	
							Issued	15 DEC 2011		Current Version BF1	